

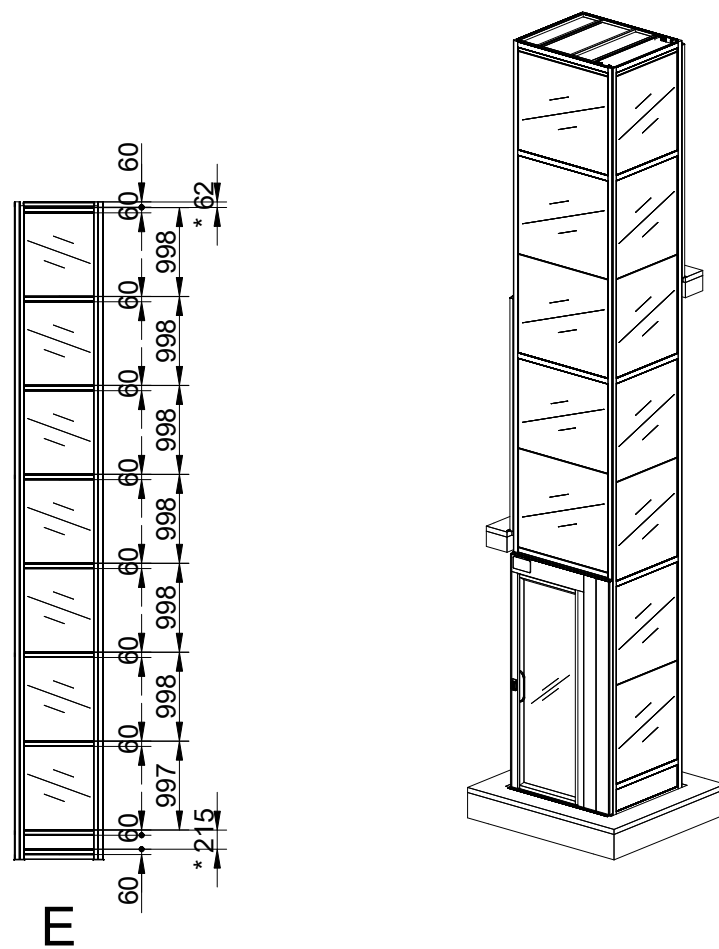


Cutout dimension see sheet
2, forces see sheet 3

*To be adapted on site
**Customized panel

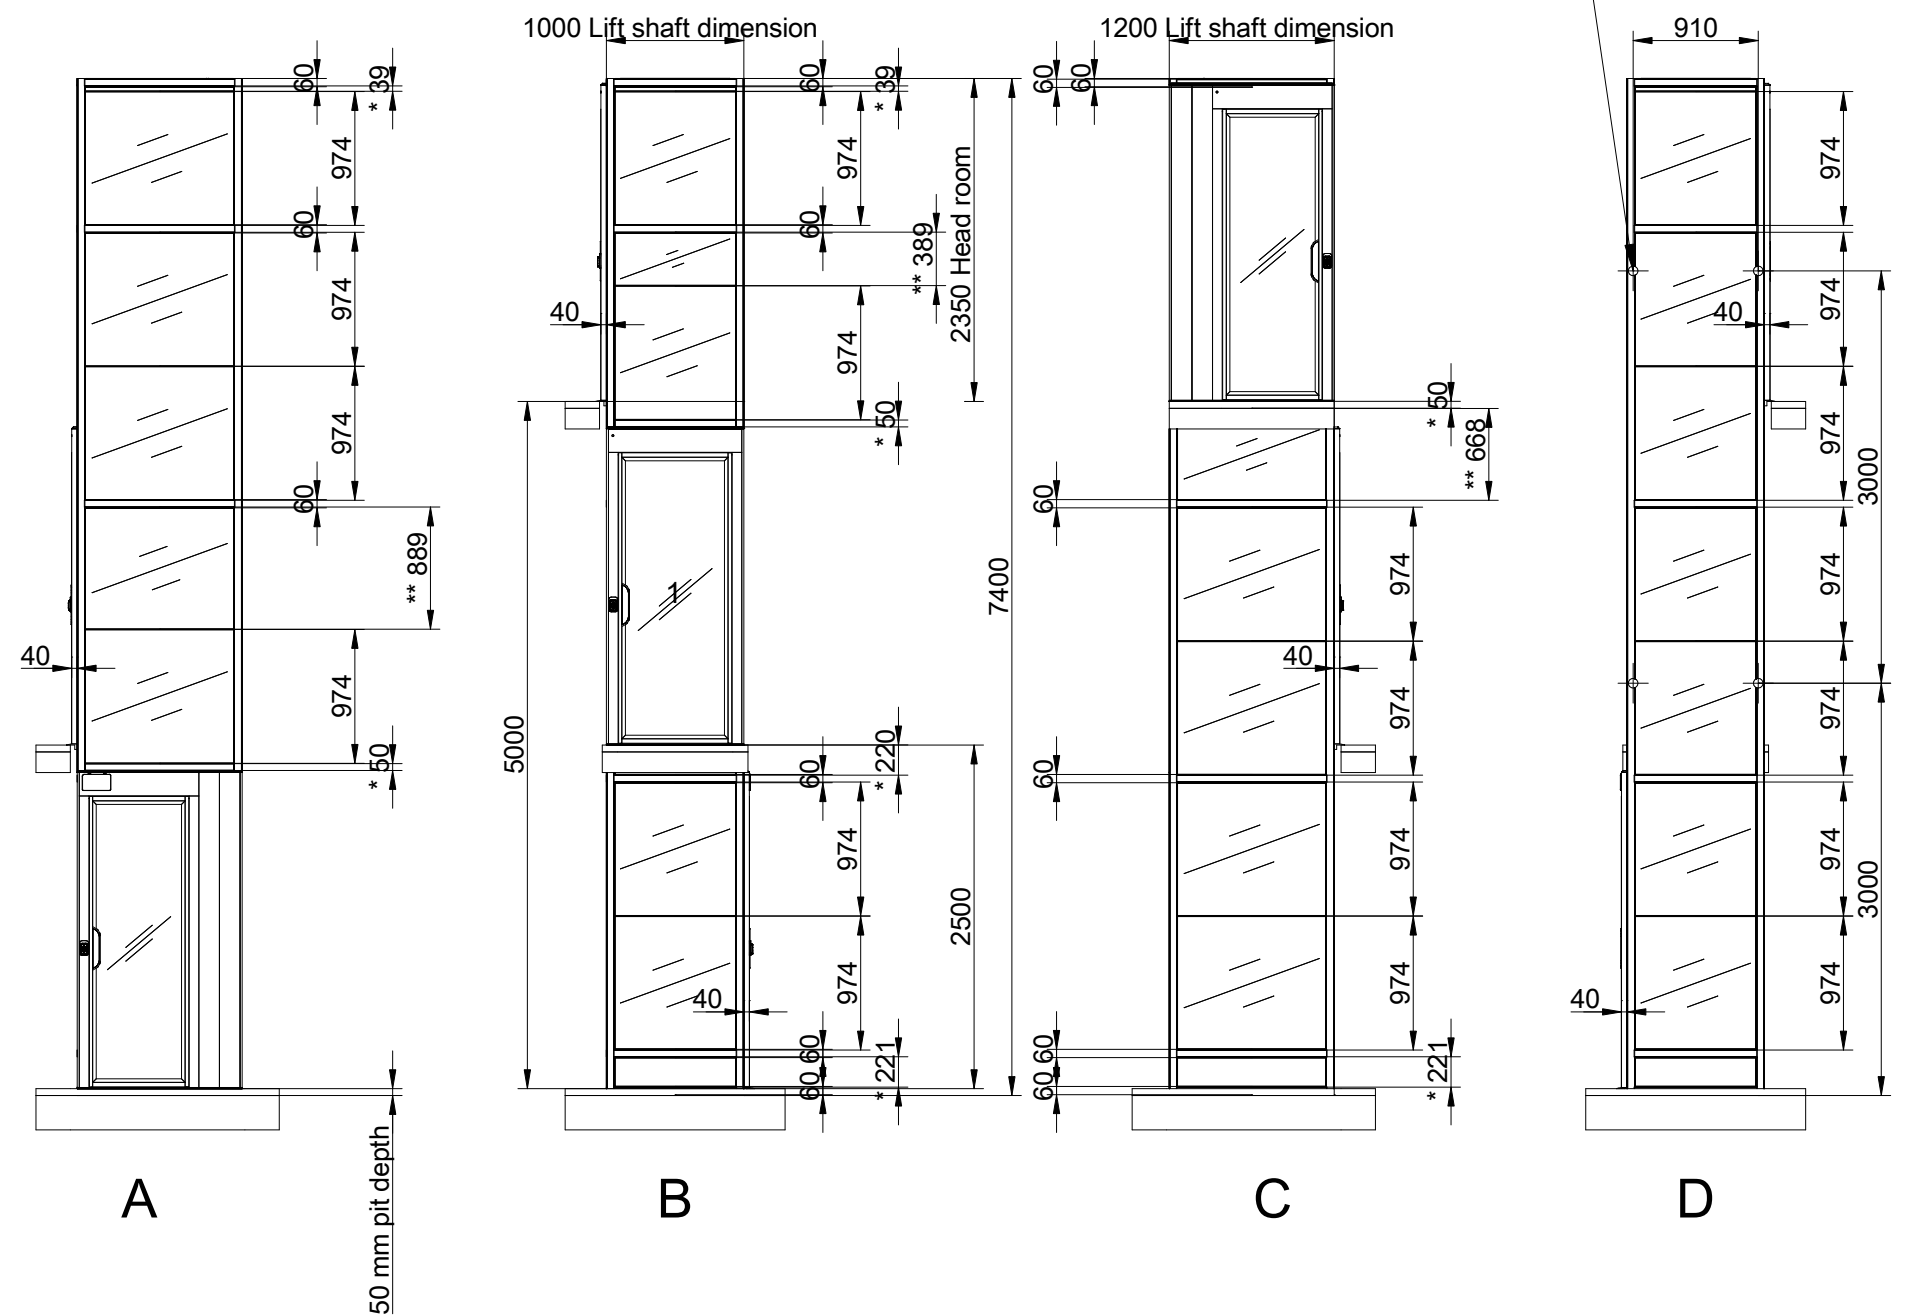

Positioning of machinery:

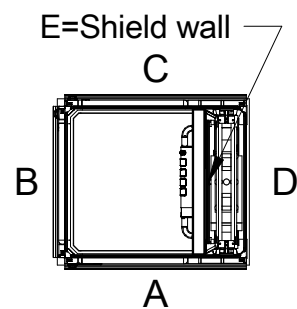

Options

300 kg
Power supply 1x230

Approved by builder:



Ciběs

Tender no	202305031034
-----------	--------------

Gen. Tolerances
SS-ISO 27681-1 m

Principal drawing
Cloud Plus - 825*950

Shaft drawing

Cibes 825x950 3 plan




Date
2023-05-03
07:57

sheet
1 of 7



Scale:
3. 1:50

Shaft cutout sizes


Door front cutout sizes		
Landing	Width	Height
A 0	1270	2315
B 1	1100	2315
C 2	1270	2315

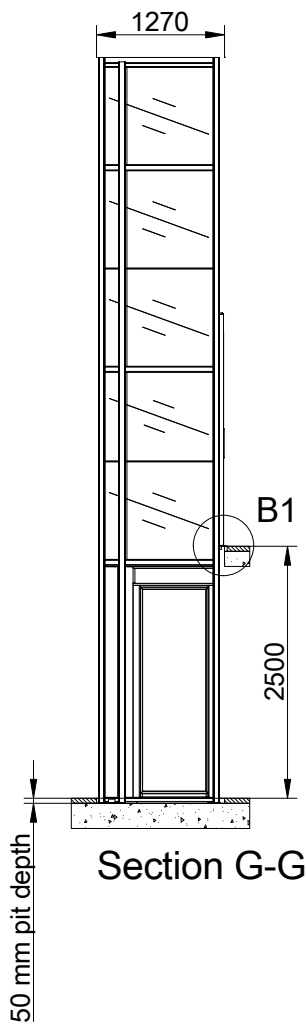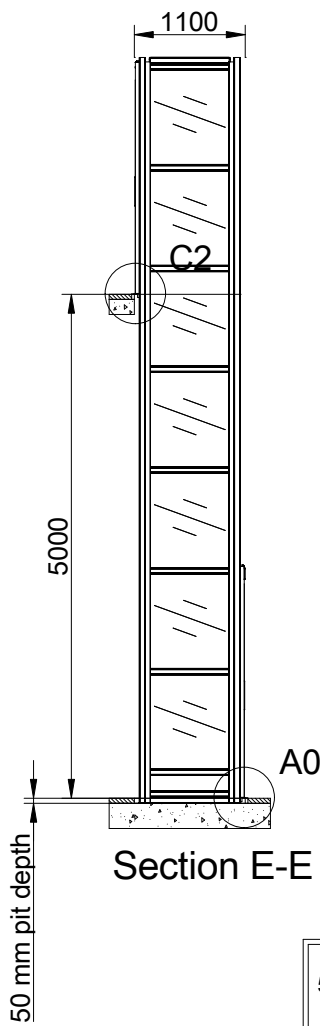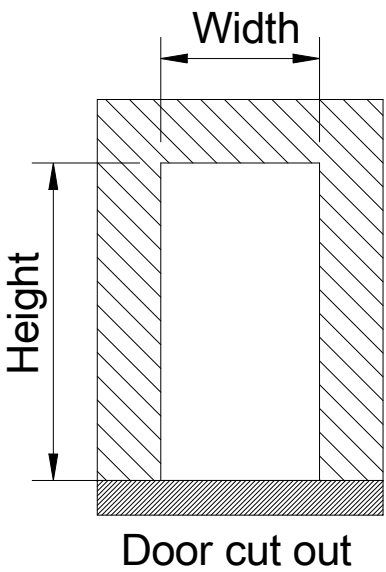


50 mm pit depth + 10 mm, - 0 mm.
Bottom surface must be flat

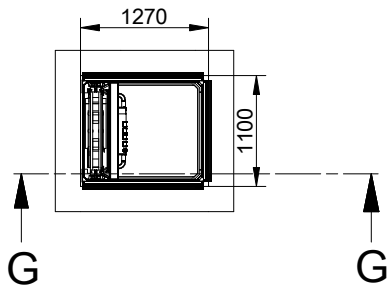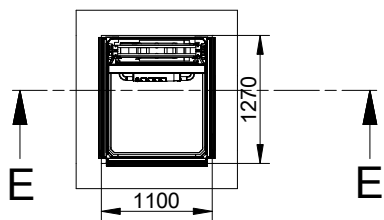


C2 (1:10)

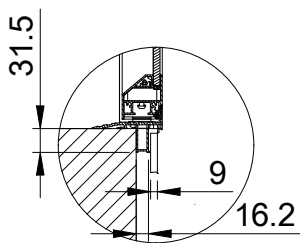

A0 (1:10)

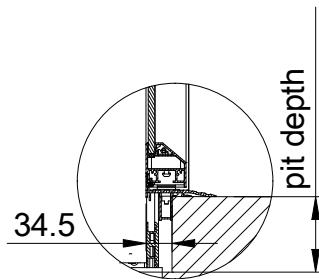

B1 (1:10)

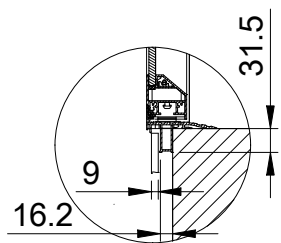

Approved by builder:

European view placement:



Tender no
202305031034

Gen. Tolerances
SS-ISO 27681-1 m

Principal drawing
Cloud Plus - 825*950


Cut out sizes

Cibes 825x950 3 plan

Date
2023-05-03
07:57

sheet
2 of 7

Scale:
A3, 1:50

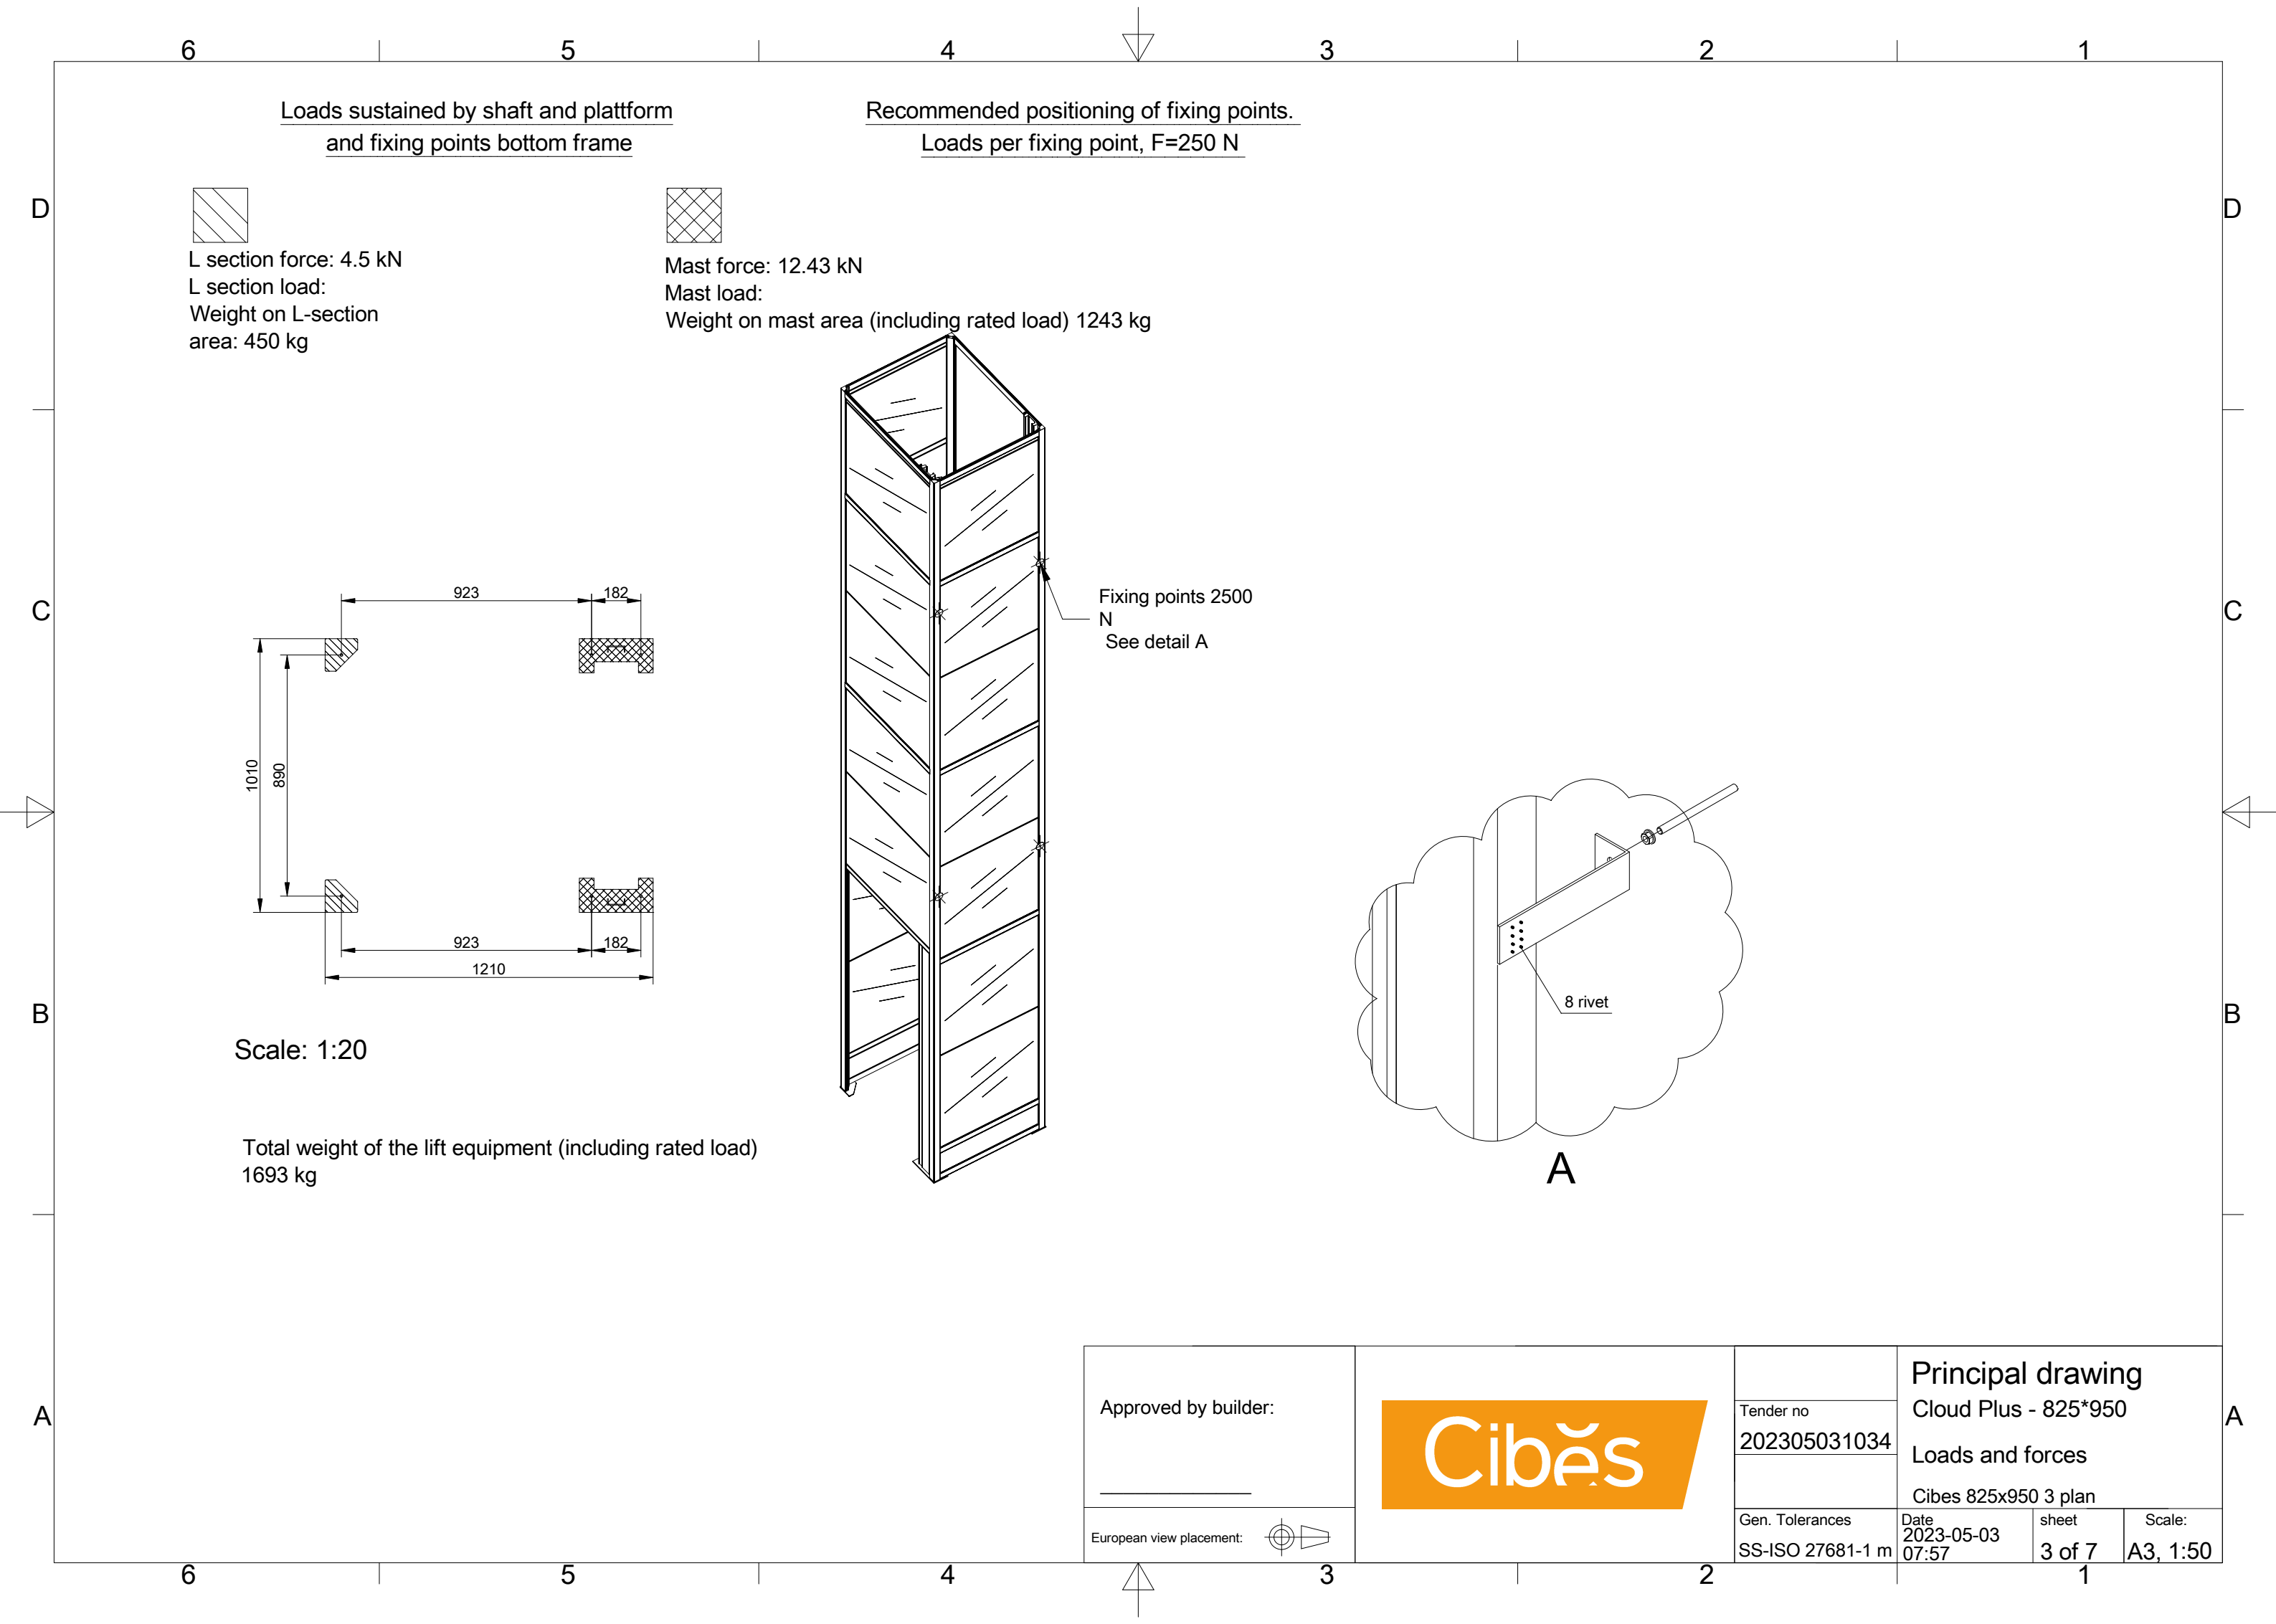

Approved by builder:

European view placement:



Cibēs

Tender no
202305031034


Gen. Tolerances
SS-ISO 27681-1 m

Principal drawing
Cloud Plus - 825*950
Loads and forces
Cibes 825x950 3 plan

Date
2023-05-03
07:57

sheet
3 of 7

Scale:
A3, 1:50

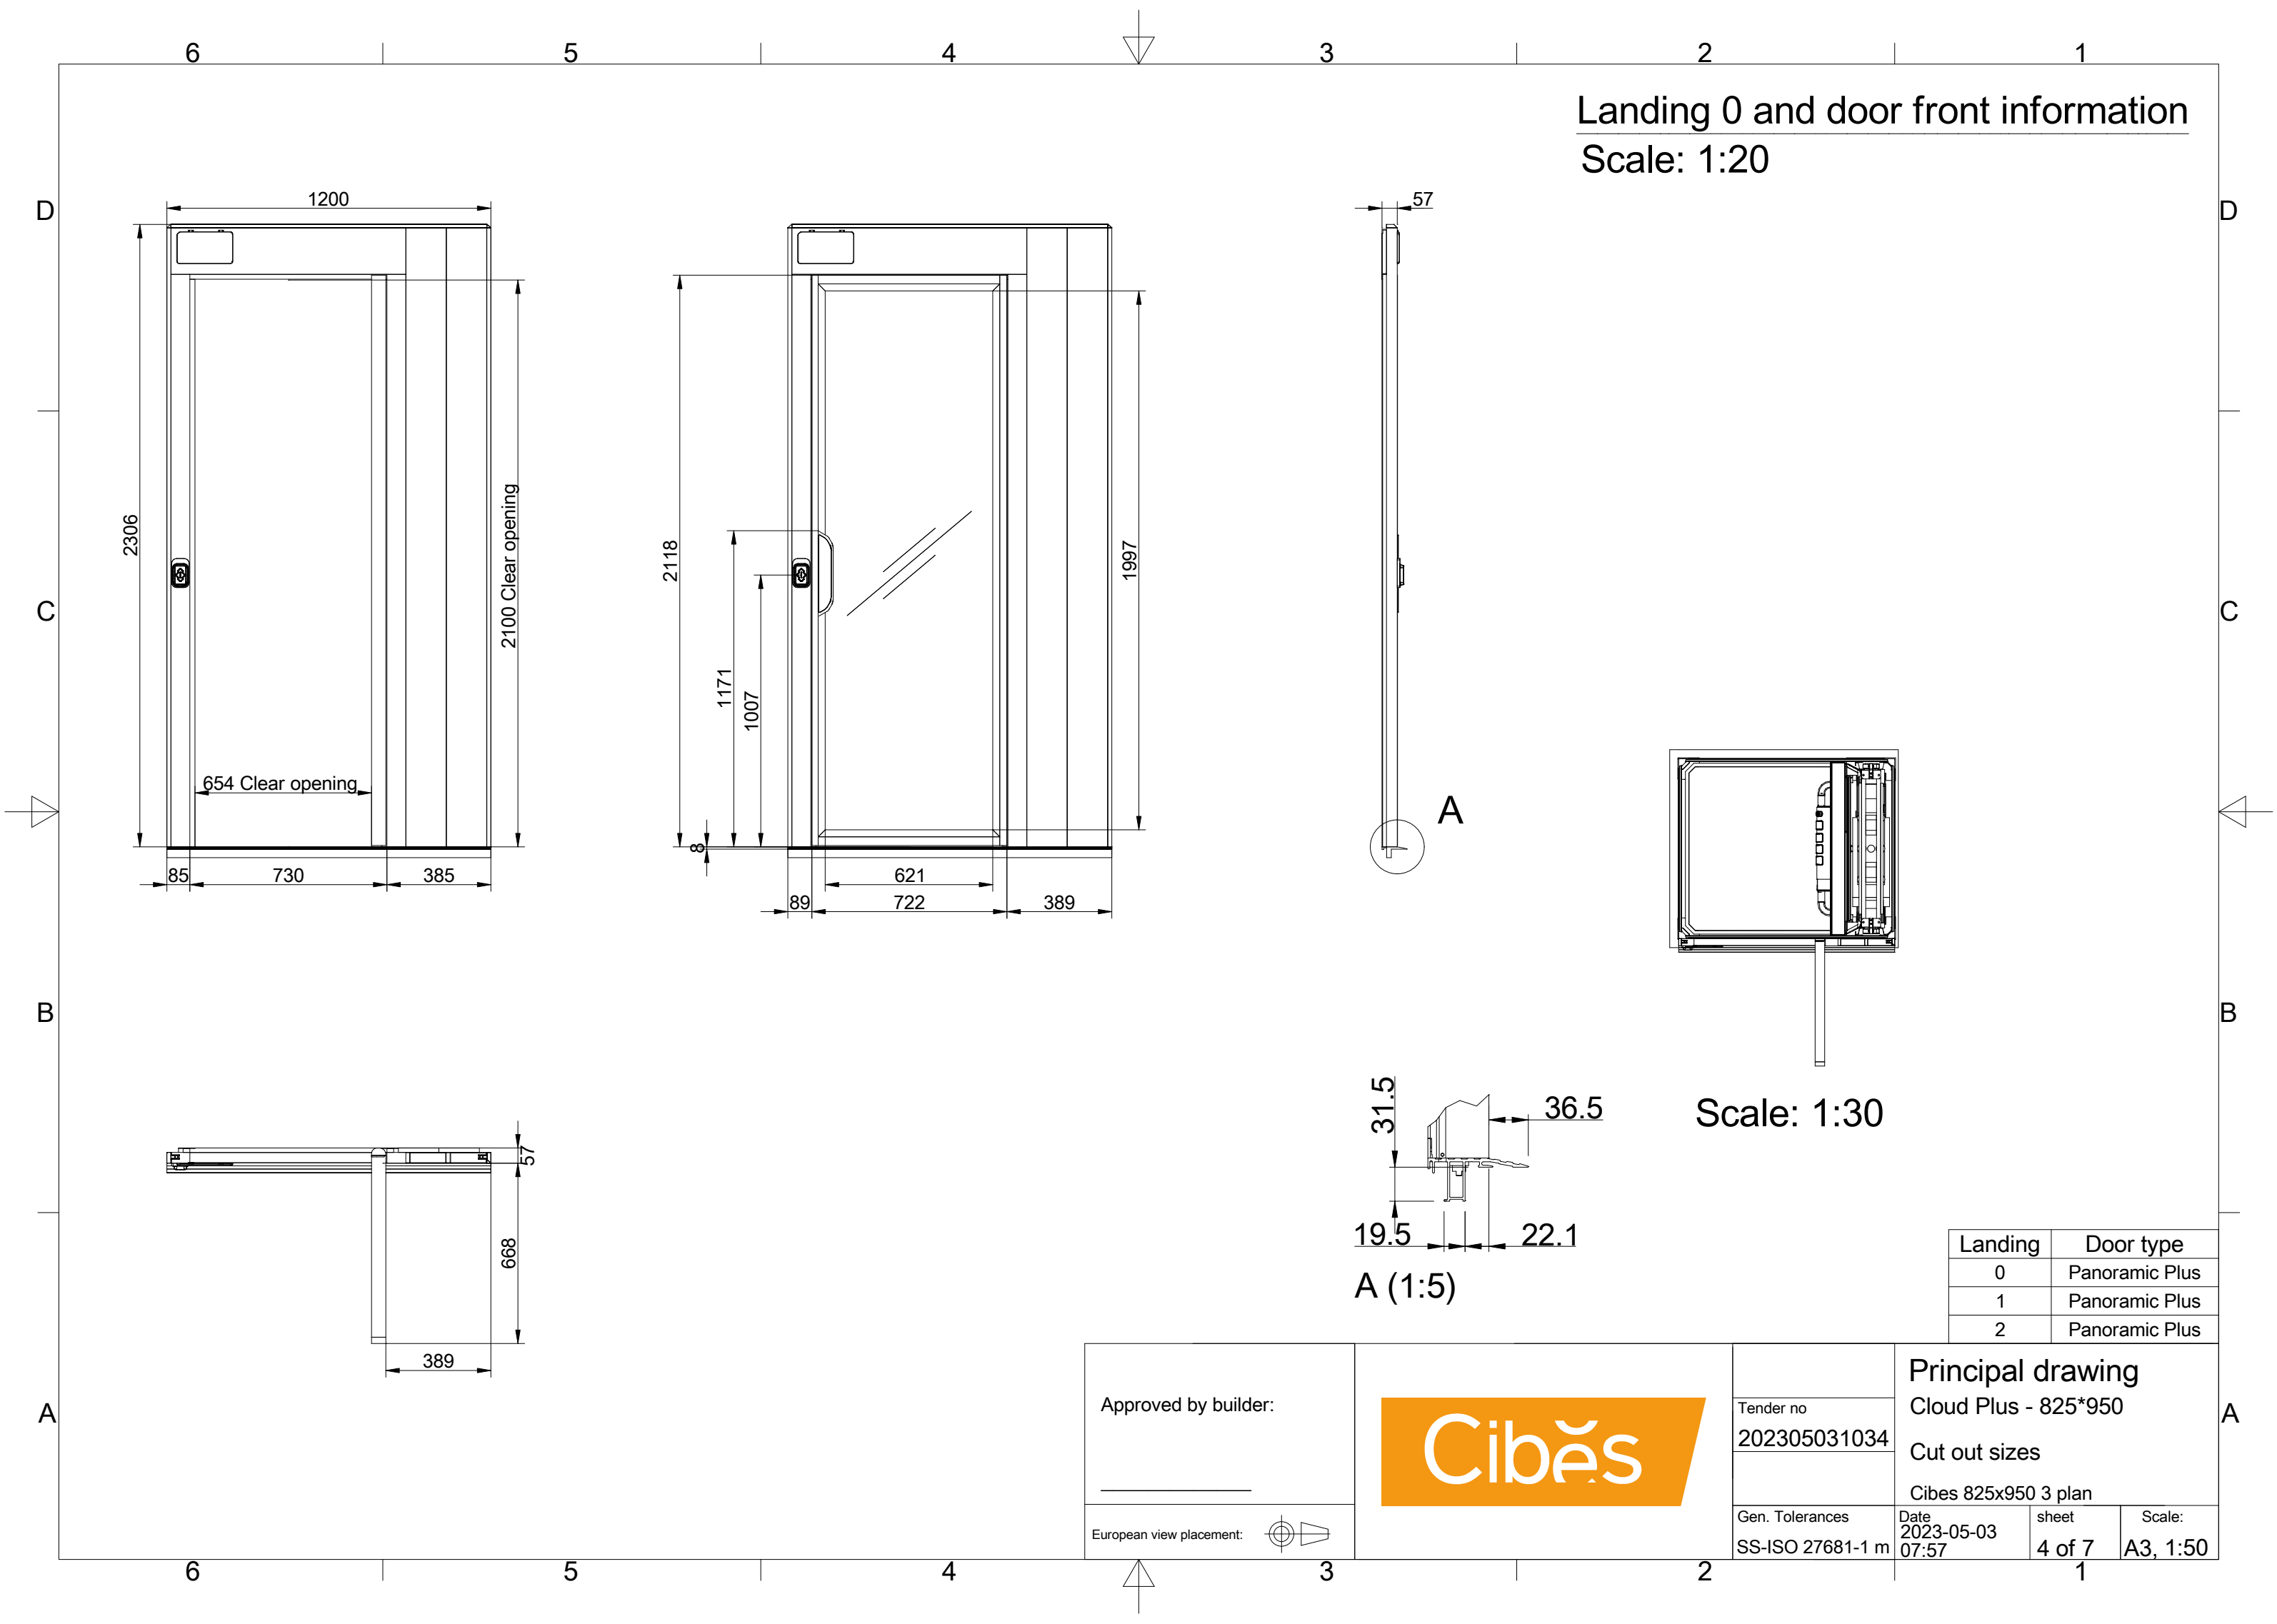


Landing 0 and door front information
Scale: 1:20

Scale: 1:30

A (1:5)

Landing	Door type
0	Panoramic Plus
1	Panoramic Plus
2	Panoramic Plus

Approved by builder: _____		Tender no 202305031034		Principal drawing Cloud Plus - 825*950 Cut out sizes Cibes 825x950 3 plan	
		Gen. Tolerances SS-ISO 27681-1 m			
European view placement: 		Date 2023-05-03 07:57	sheet 4 of 7	Scale: A3, 1:50	

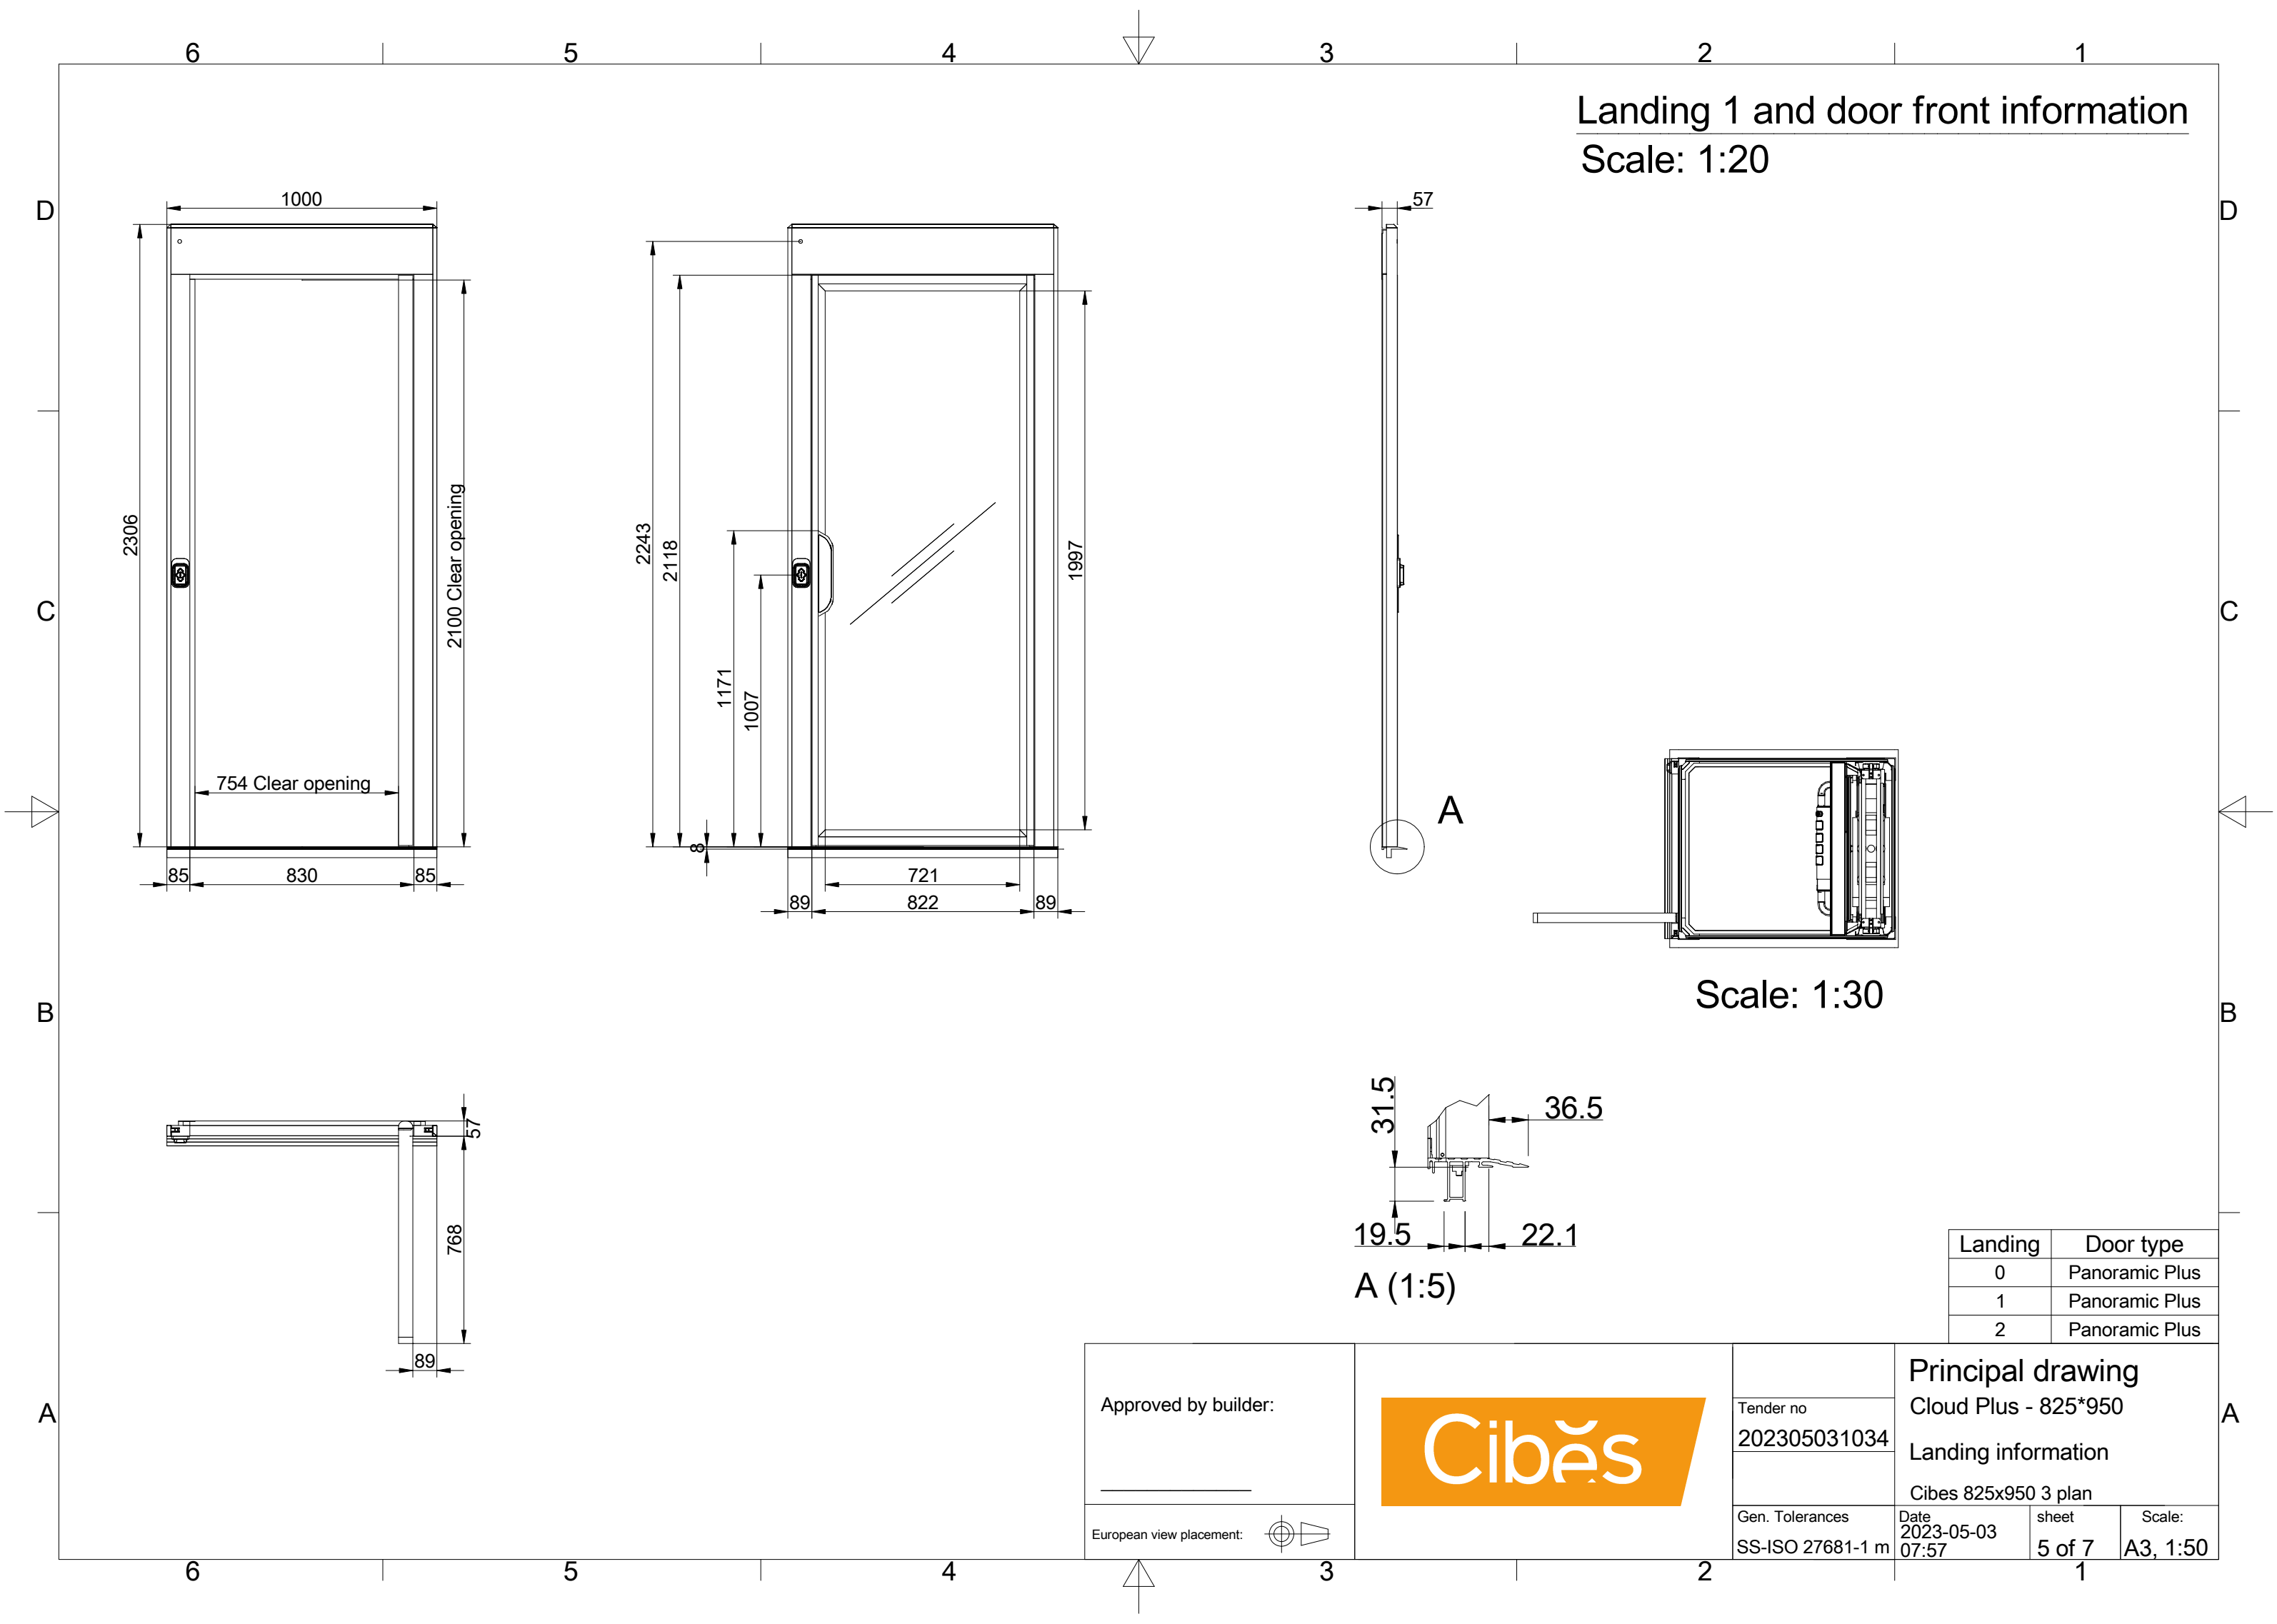

Landing 1 and door front information
Scale: 1:20





Scale: 1:30

A (1:5)



Landing	Door type
0	Panoramic Plus
1	Panoramic Plus
2	Panoramic Plus

Approved by builder: _____		Principal drawing Cloud Plus - 825*950 Landing information Cibes 825x950 3 plan		A
		Tender no 202305031034		
European view placement: 		Gen. Tolerances SS-ISO 27681-1 m	Date 2023-05-03 07:57	sheet 5 of 7
			Scale: A3, 1:50	

Landing 2 and door front information
Scale: 1:20

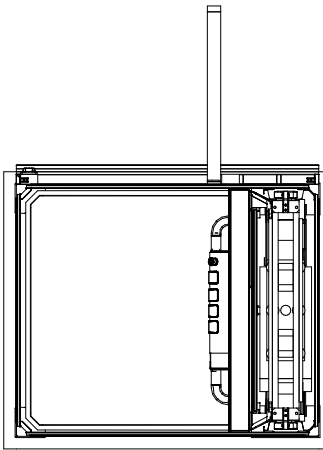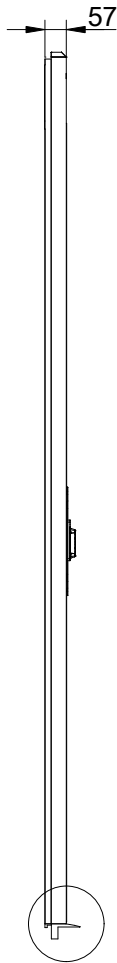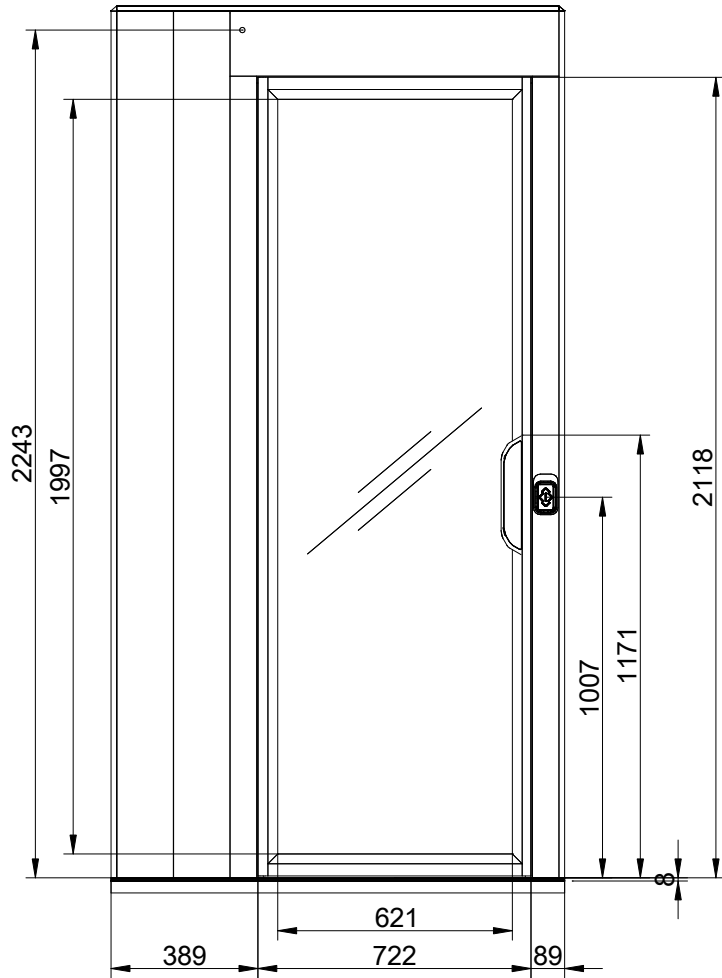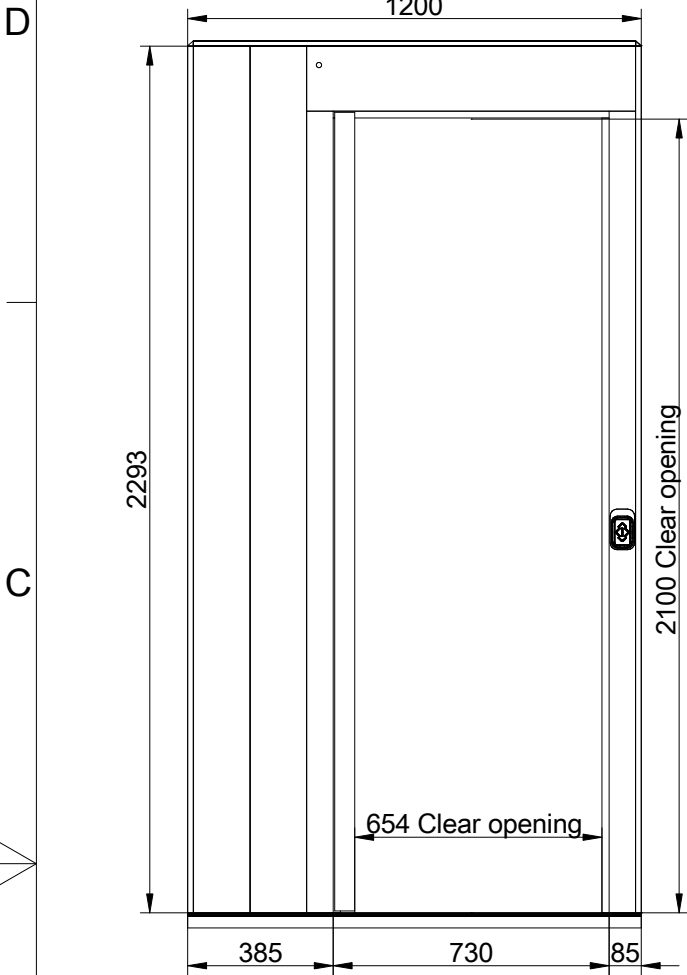

Scale: 1:30

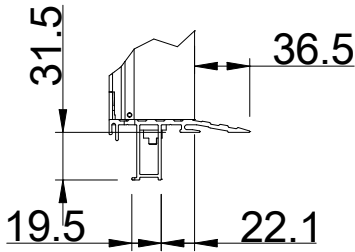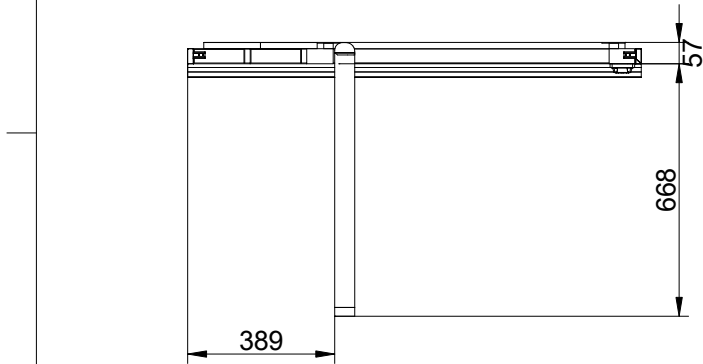

A (1:5)

Landing	Door type
0	Panoramic Plus
1	Panoramic Plus
2	Panoramic Plus

Approved by builder:

European view placement:

Tender no
202305031034

Gen. Tolerances
SS-ISO 27681-1 m




Principal drawing
Cloud Plus - 825*950
Landing information
Cibes 825x950 3 plan

Date
2023-05-03
07:57

sheet
6 of 7

Scale:
A3, 1:50

Scale: 1:15

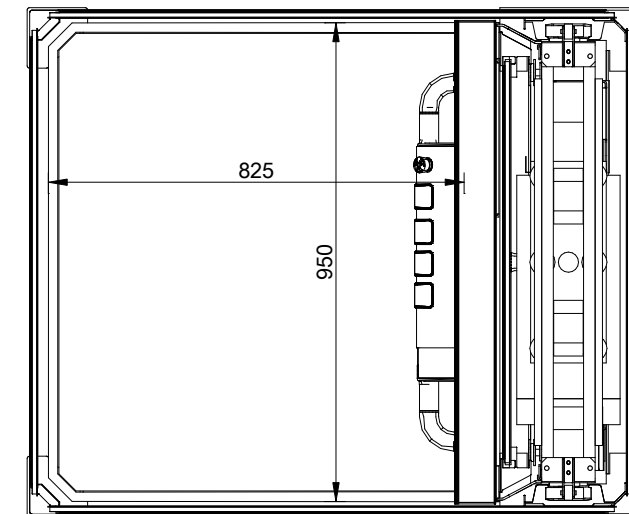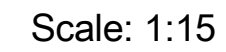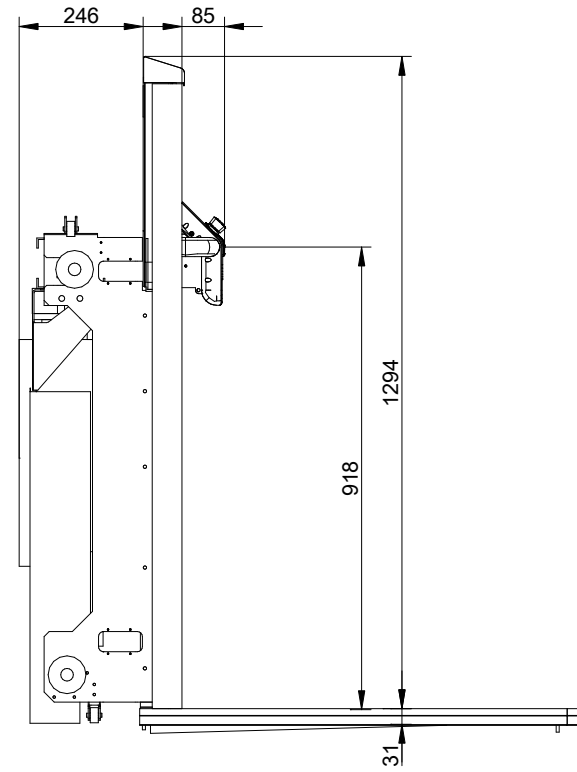

European view placement:



Ciběs

Tender no	
-----------	--

202305031034

Cibes 825x950 3 plan

Gen. Tolerances	
-----------------	--

SS-ISO 27681-1 m

Date

2023-05-03
07:57

sheet

7 of 7

Scale:

3, 1:50