




Cutout dimension see sheet
2, forces see sheet 3

*To be adapted on site
**Customized panel

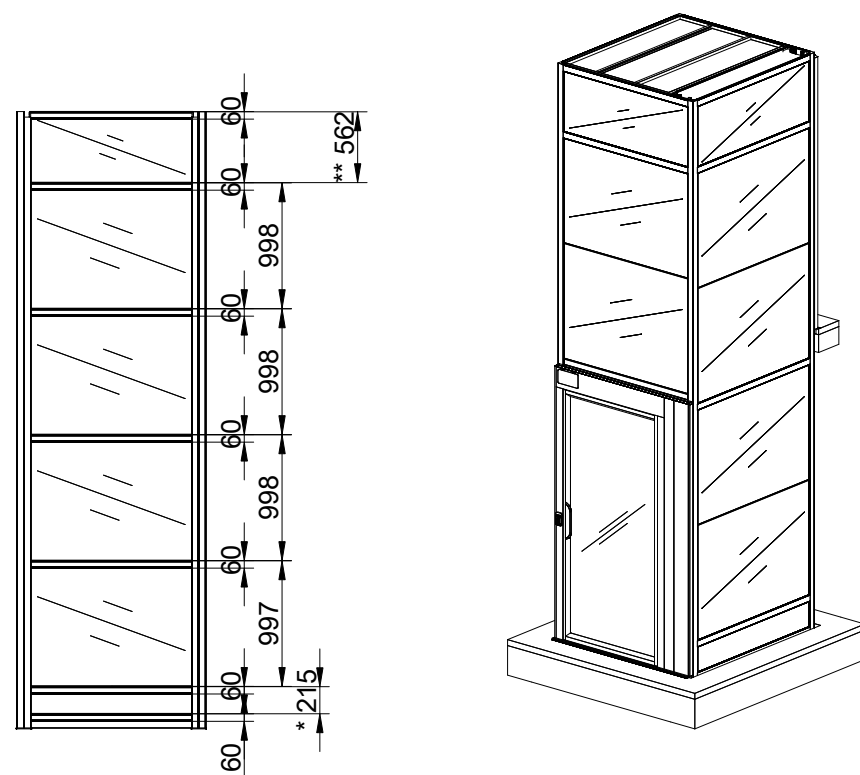

E

Positioning of machinery:

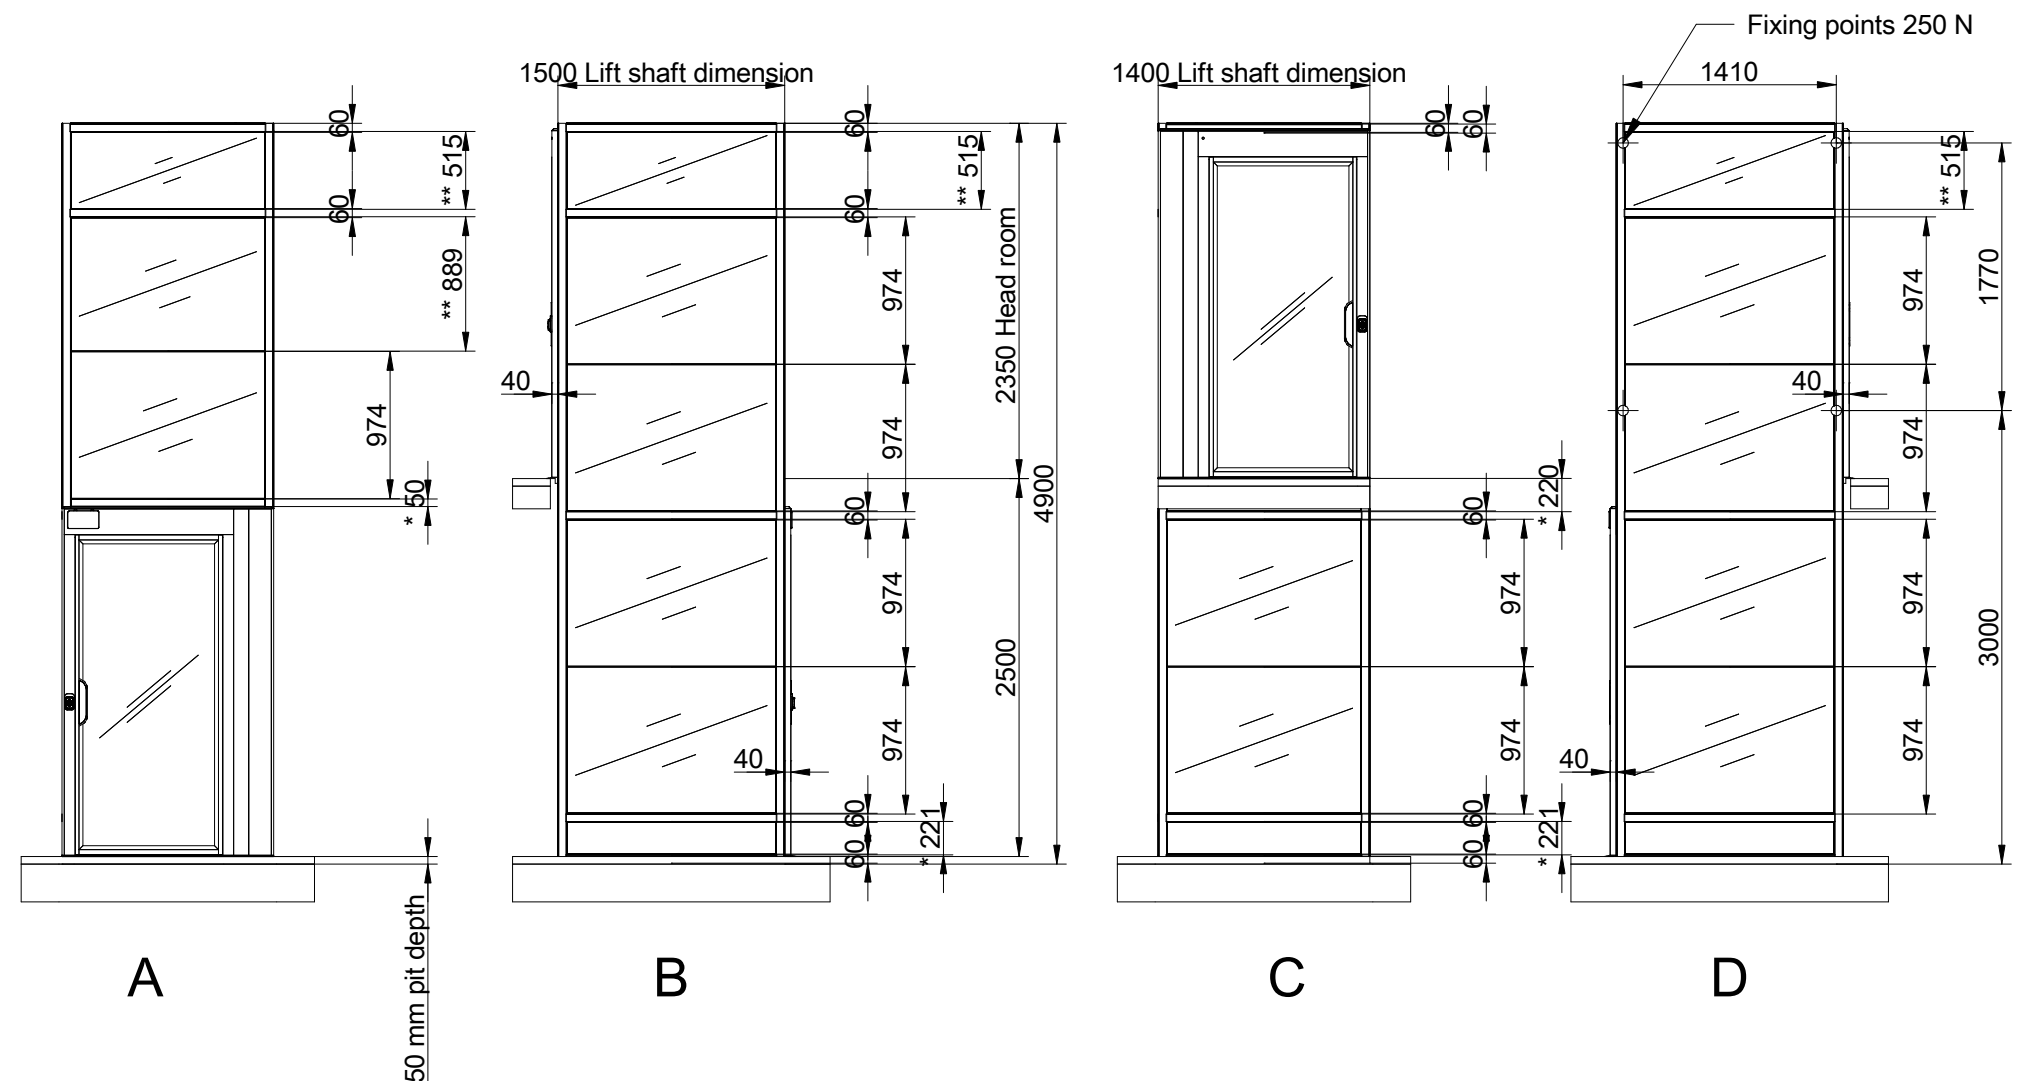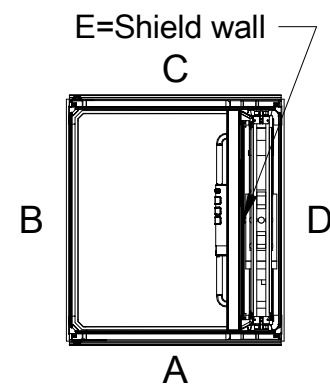

Options
400 kg
Power supply 1x230

Approved by builder:



Ciběs

Tender no	202305031036
-----------	--------------



Gen. Tolerances
SS-ISO 27681-1 m

Principal drawing
Cloud Plus - 1025*1450
Shaft drawing
Cibes 1025x1450 2 plan


Date 2023-05-03 08:01	sheet 1 of 6	Scale: A3. 1:50
-----------------------------	-----------------	--------------------

Shaft cutout sizes


Door front cutout sizes		
Landing	Width	Height
A 0	1440	2315
C 1	1440	2315

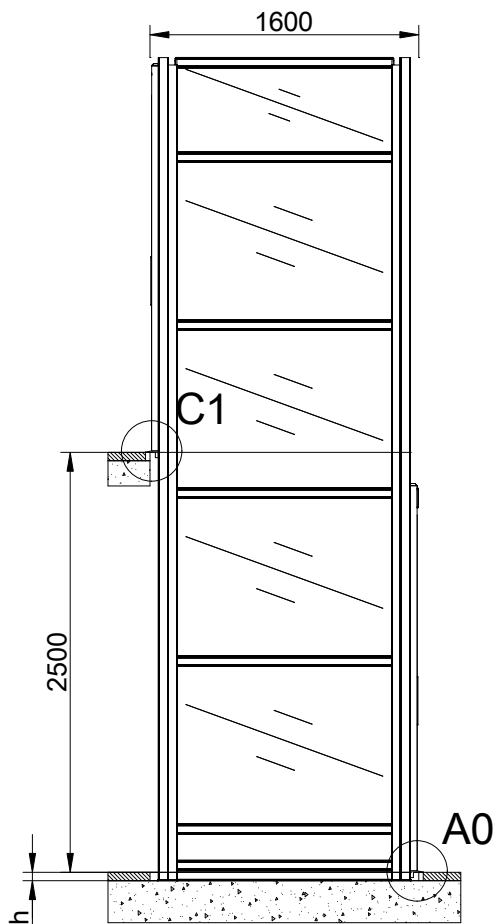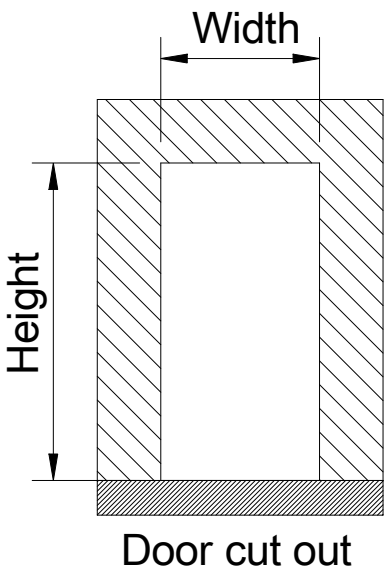


Section E-E

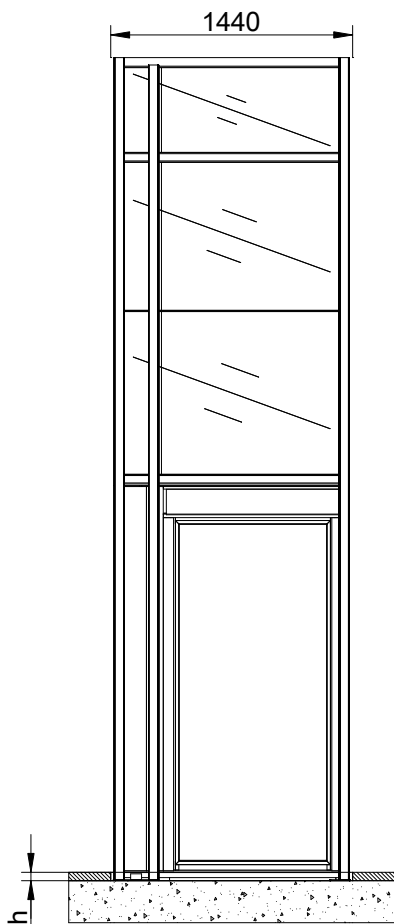


Section G-G

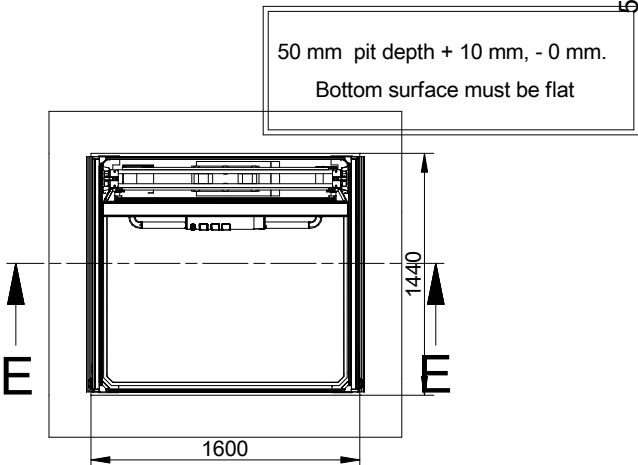

50 mm pit depth + 10 mm, - 0 mm.
Bottom surface must be flat

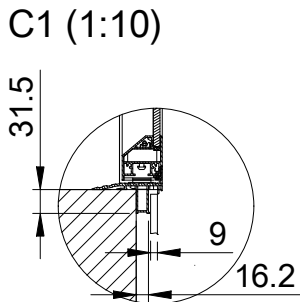


C1 (1:10)

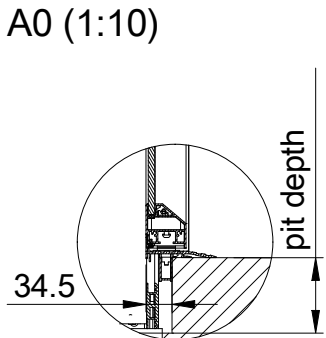

A0 (1:10)

Approved by builder: _____		Principal drawing			
		Cloud Plus - 1025*1450			
		Cut out sizes			
European view placement: 				Cibes 1025x1450 2 plan	
		Gen. Tolerances	Date	sheet	Scale:
		SS-ISO 27681-1 m	2023-05-03 08:01	2 of 6	A3, 1:50

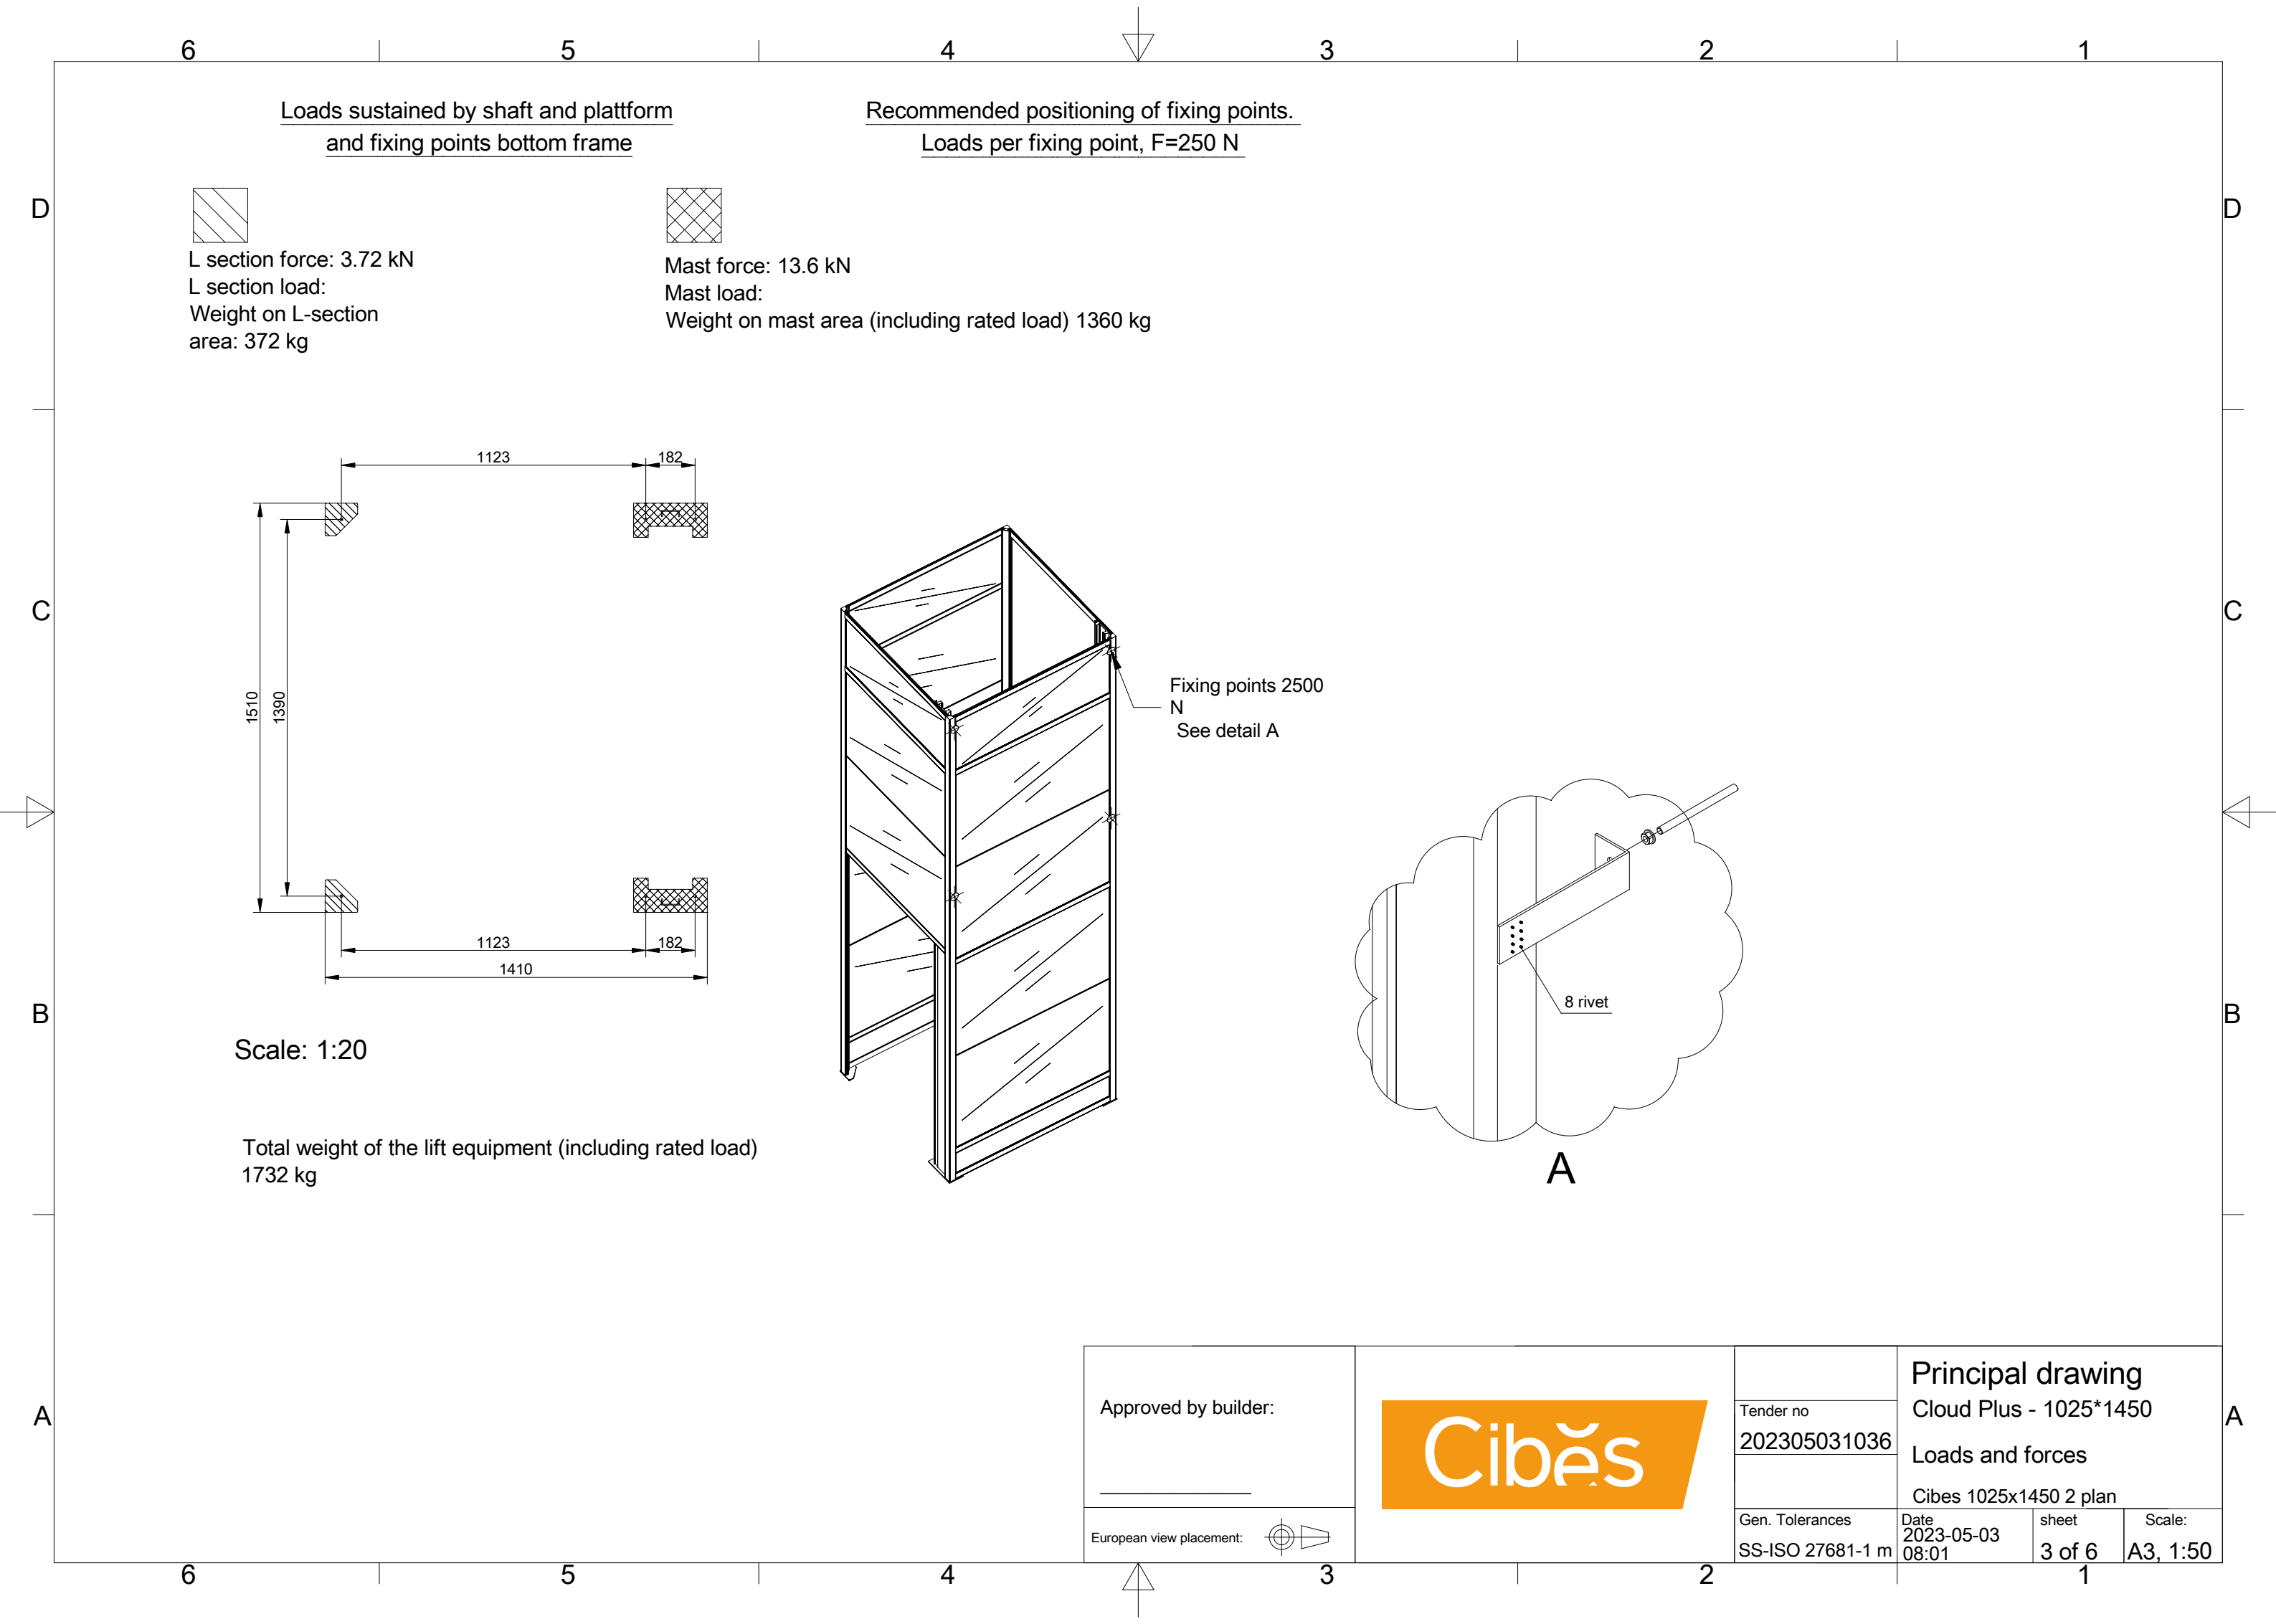

Loads sustained by shaft and platform
and fixing points bottom frame


Recommended positioning of fixing points.
Loads per fixing point, F=250 N



L section force: 3.72 kN
L section load:
Weight on L-section
area: 372 kg




Mast force: 13.6 kN
Mast load:
Weight on mast area (including rated load) 1360 kg

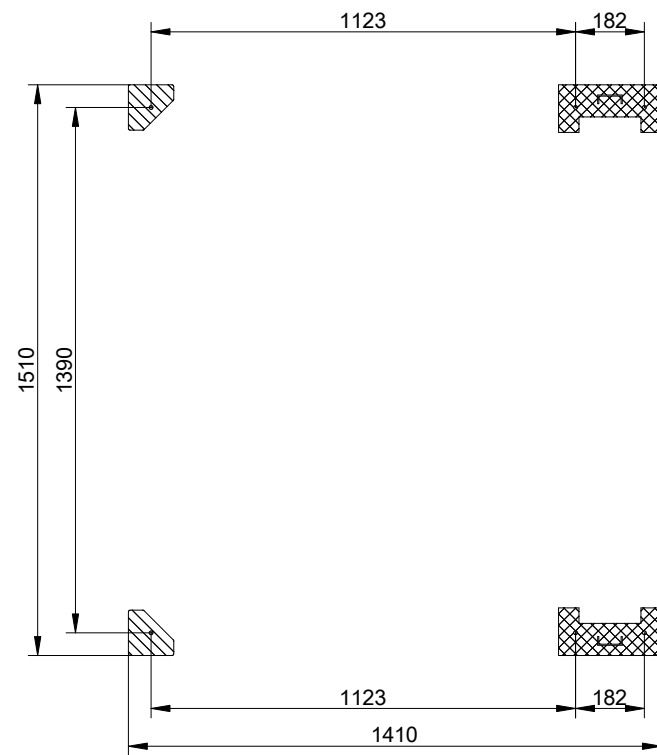


Scale: 1:20

Total weight of the lift equipment (including rated load)
1732 kg

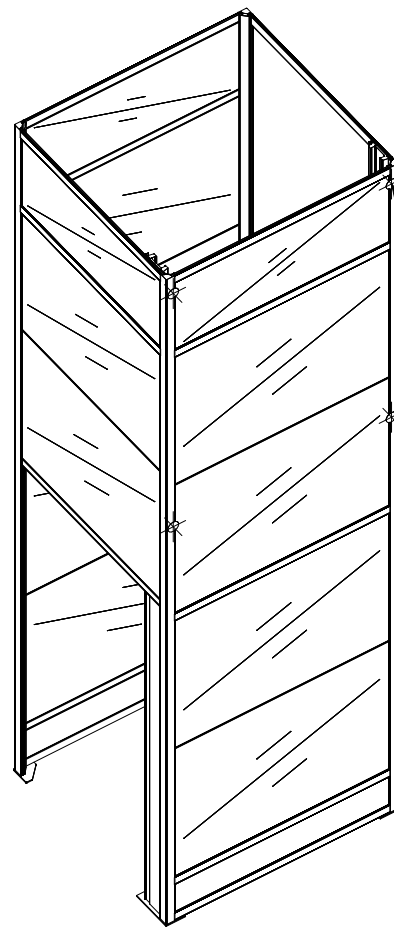

Fixing points 2500
N
See detail A

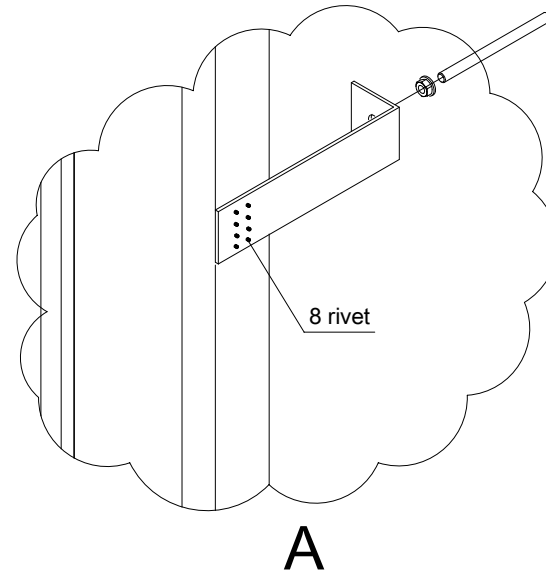

Approved by builder:

European view placement:



Cibēs

Tender no
202305031036


Gen. Tolerances
SS-ISO 27681-1 m

Principal drawing
Cloud Plus - 1025*1450
Loads and forces
Cibes 1025x1450 2 plan

Date
2023-05-03
08:01

sheet
3 of 6

Scale:
A3, 1:50

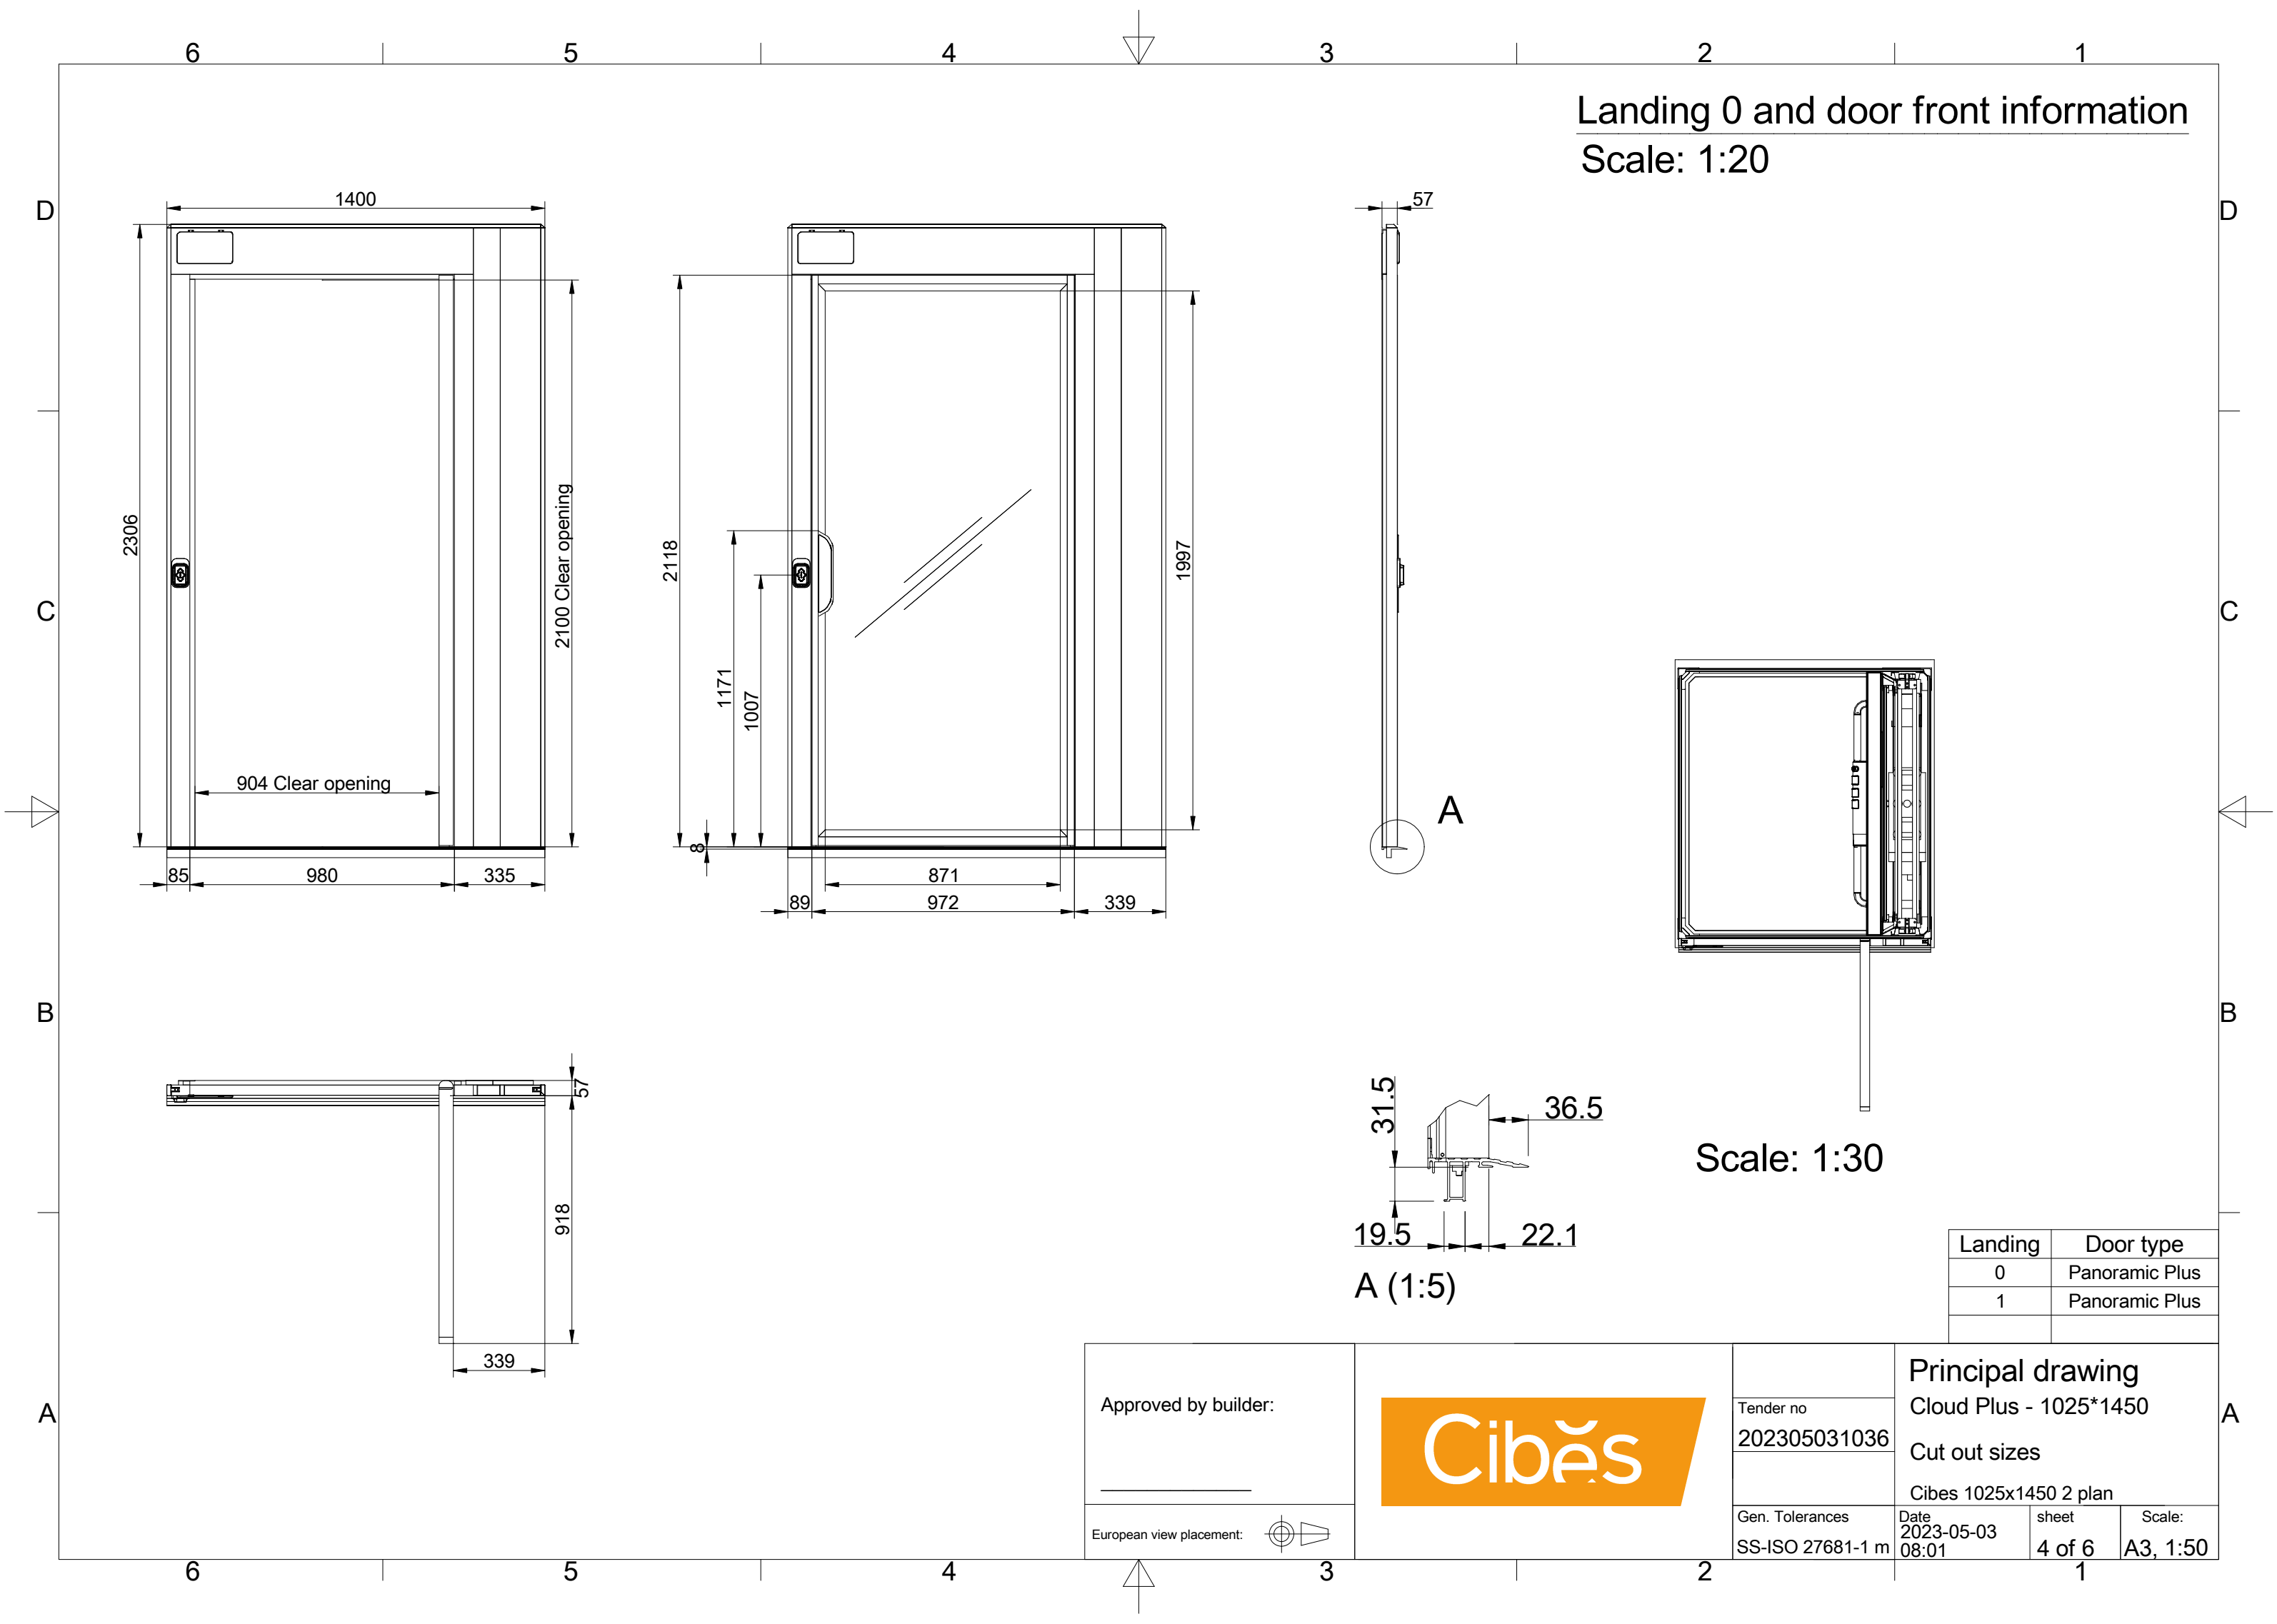


Landing 0 and door front information
Scale: 1:20

Scale: 1:30

A (1:5)

Landing	Door type
0	Panoramic Plus
1	Panoramic Plus

Approved by builder: 		Principal drawing Cloud Plus - 1025*1450		
		Cut out sizes Cibes 1025x1450 2 plan		
European view placement: 	Tender no 202305031036	Gen. Tolerances SS-ISO 27681-1 m		Scale: A3, 1:50
		Date 2023-05-03 08:01	sheet 4 of 6	

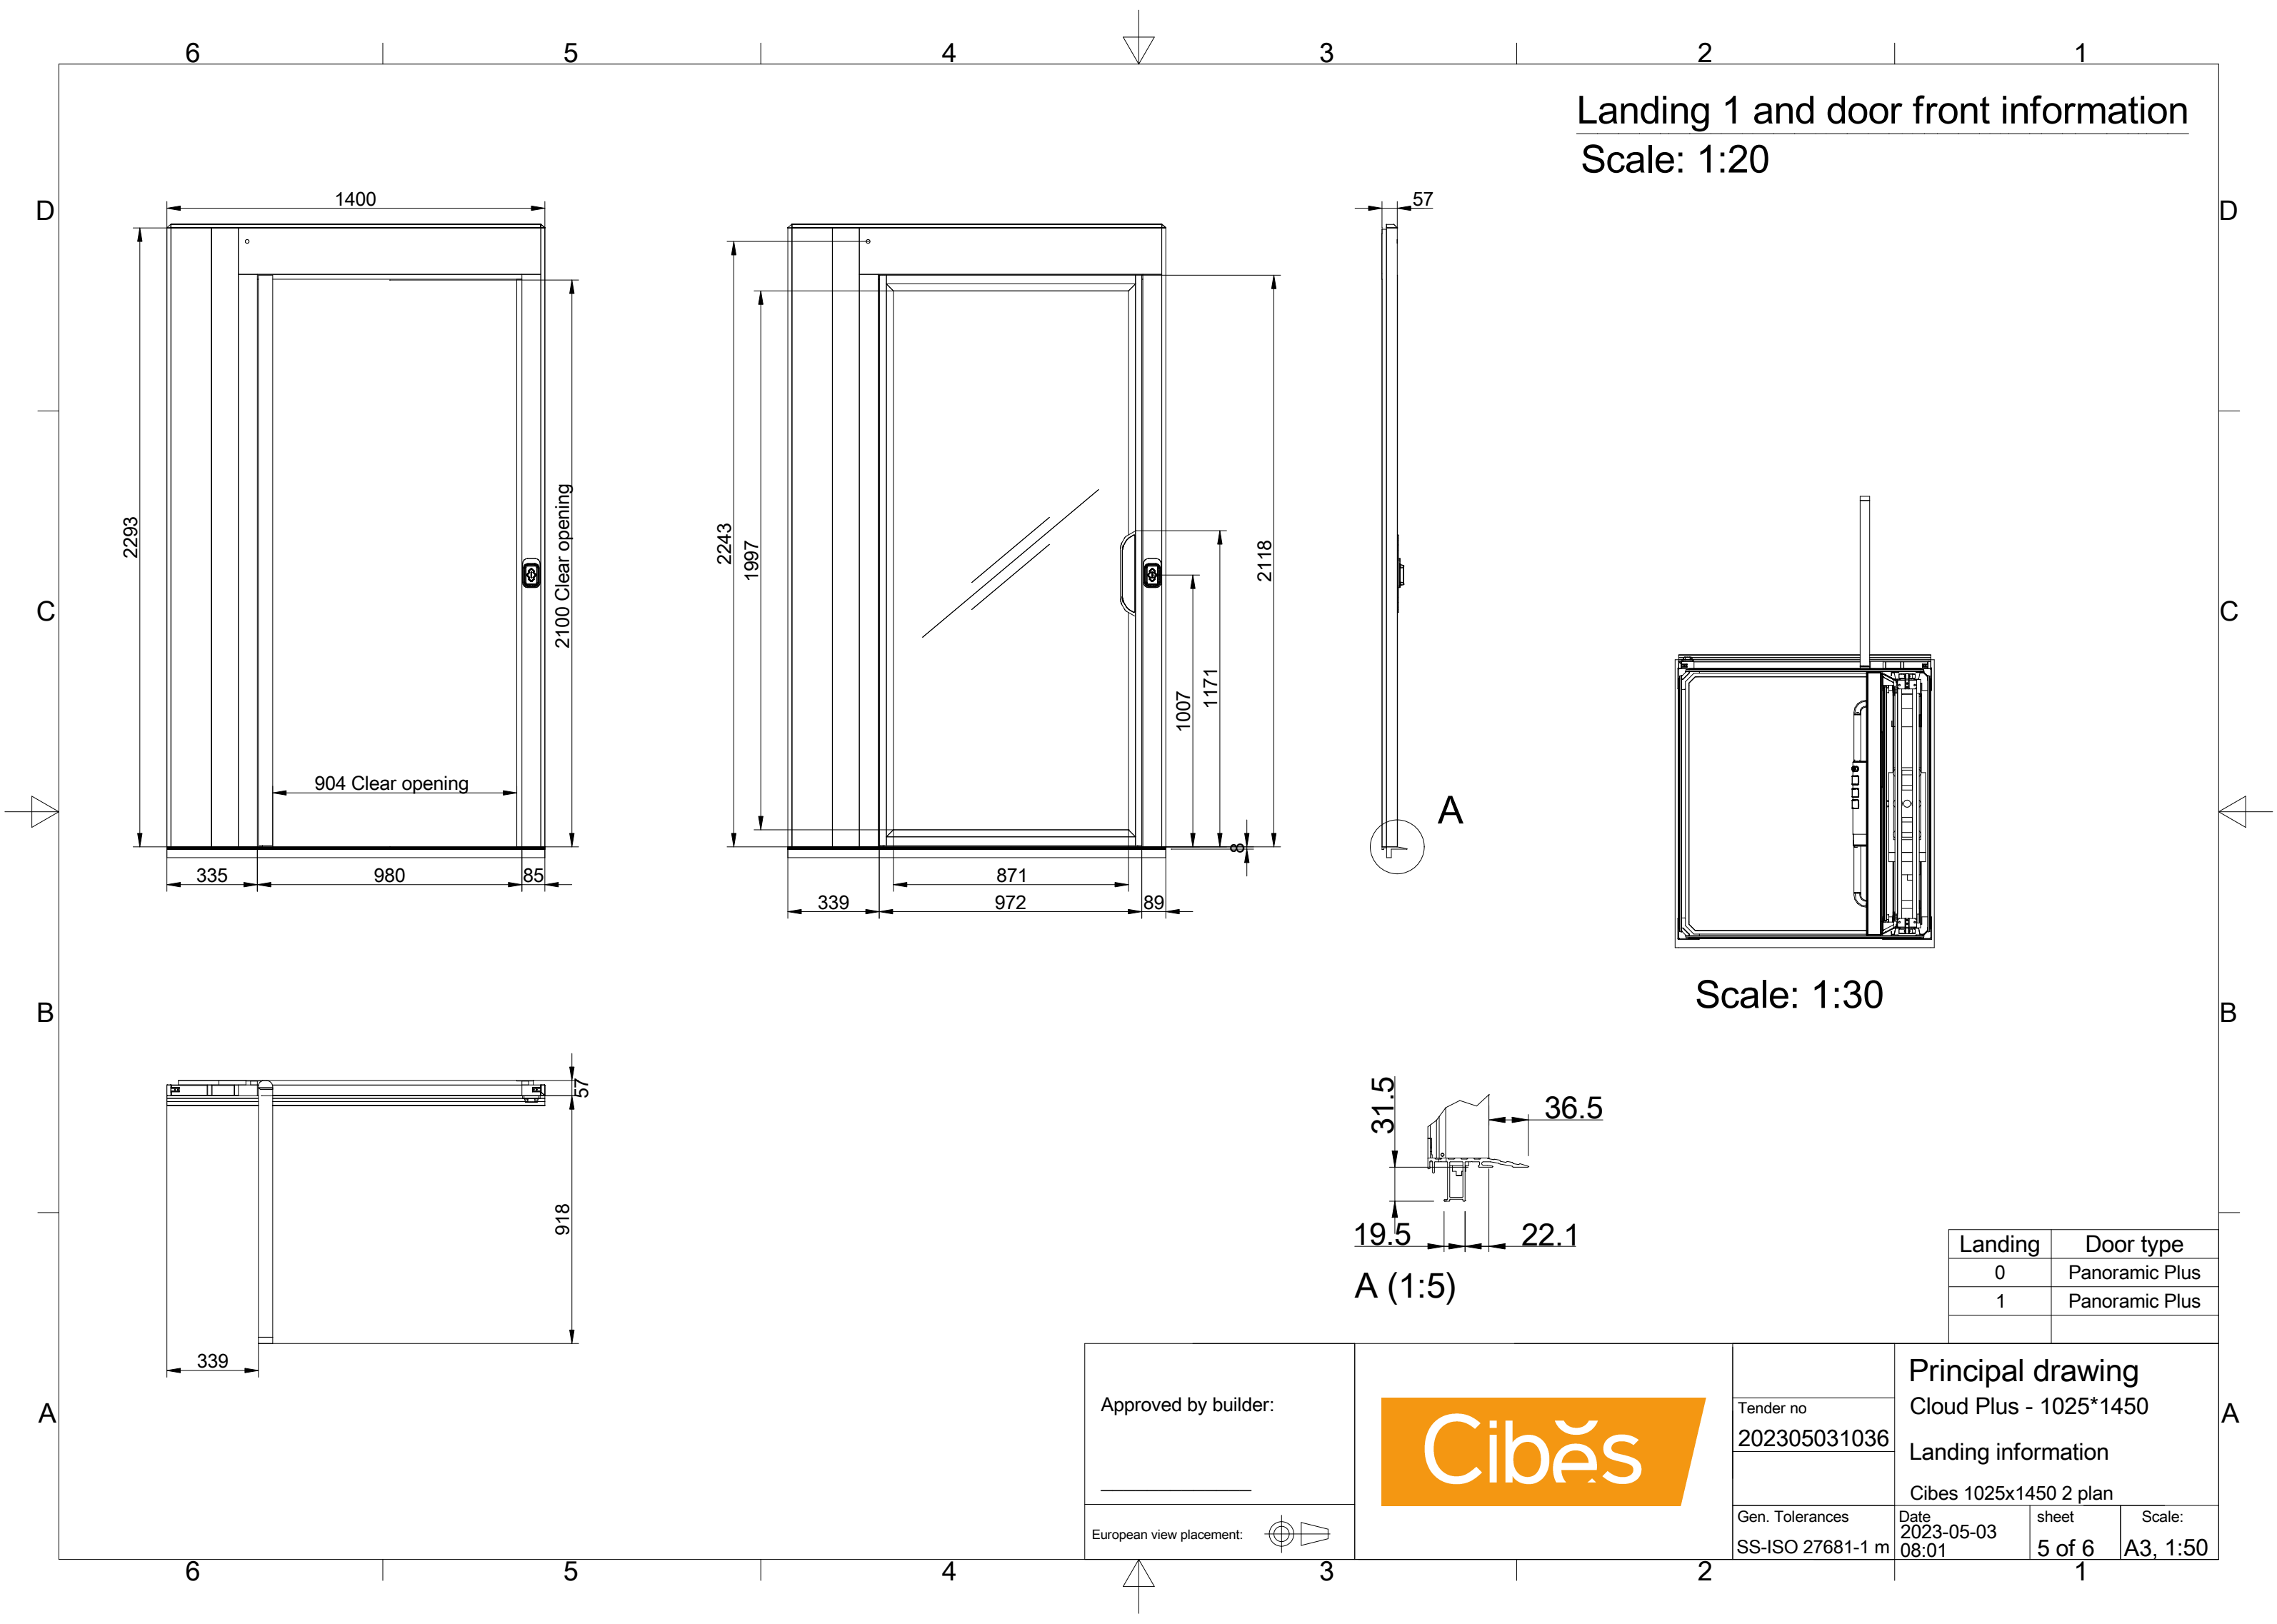


Landing 1 and door front information
Scale: 1:20

Scale: 1:30

A (1:5)

Landing	Door type
0	Panoramic Plus
1	Panoramic Plus

Approved by builder: _____		Principal drawing			
		Cloud Plus - 1025*1450			
European view placement: 		Tender no	Landing information		
		202305031036	Cibes 1025x1450 2 plan		
		Gen. Tolerances	Date	sheet	Scale:
		SS-ISO 27681-1 m	2023-05-03 08:01	5 of 6	A3, 1:50

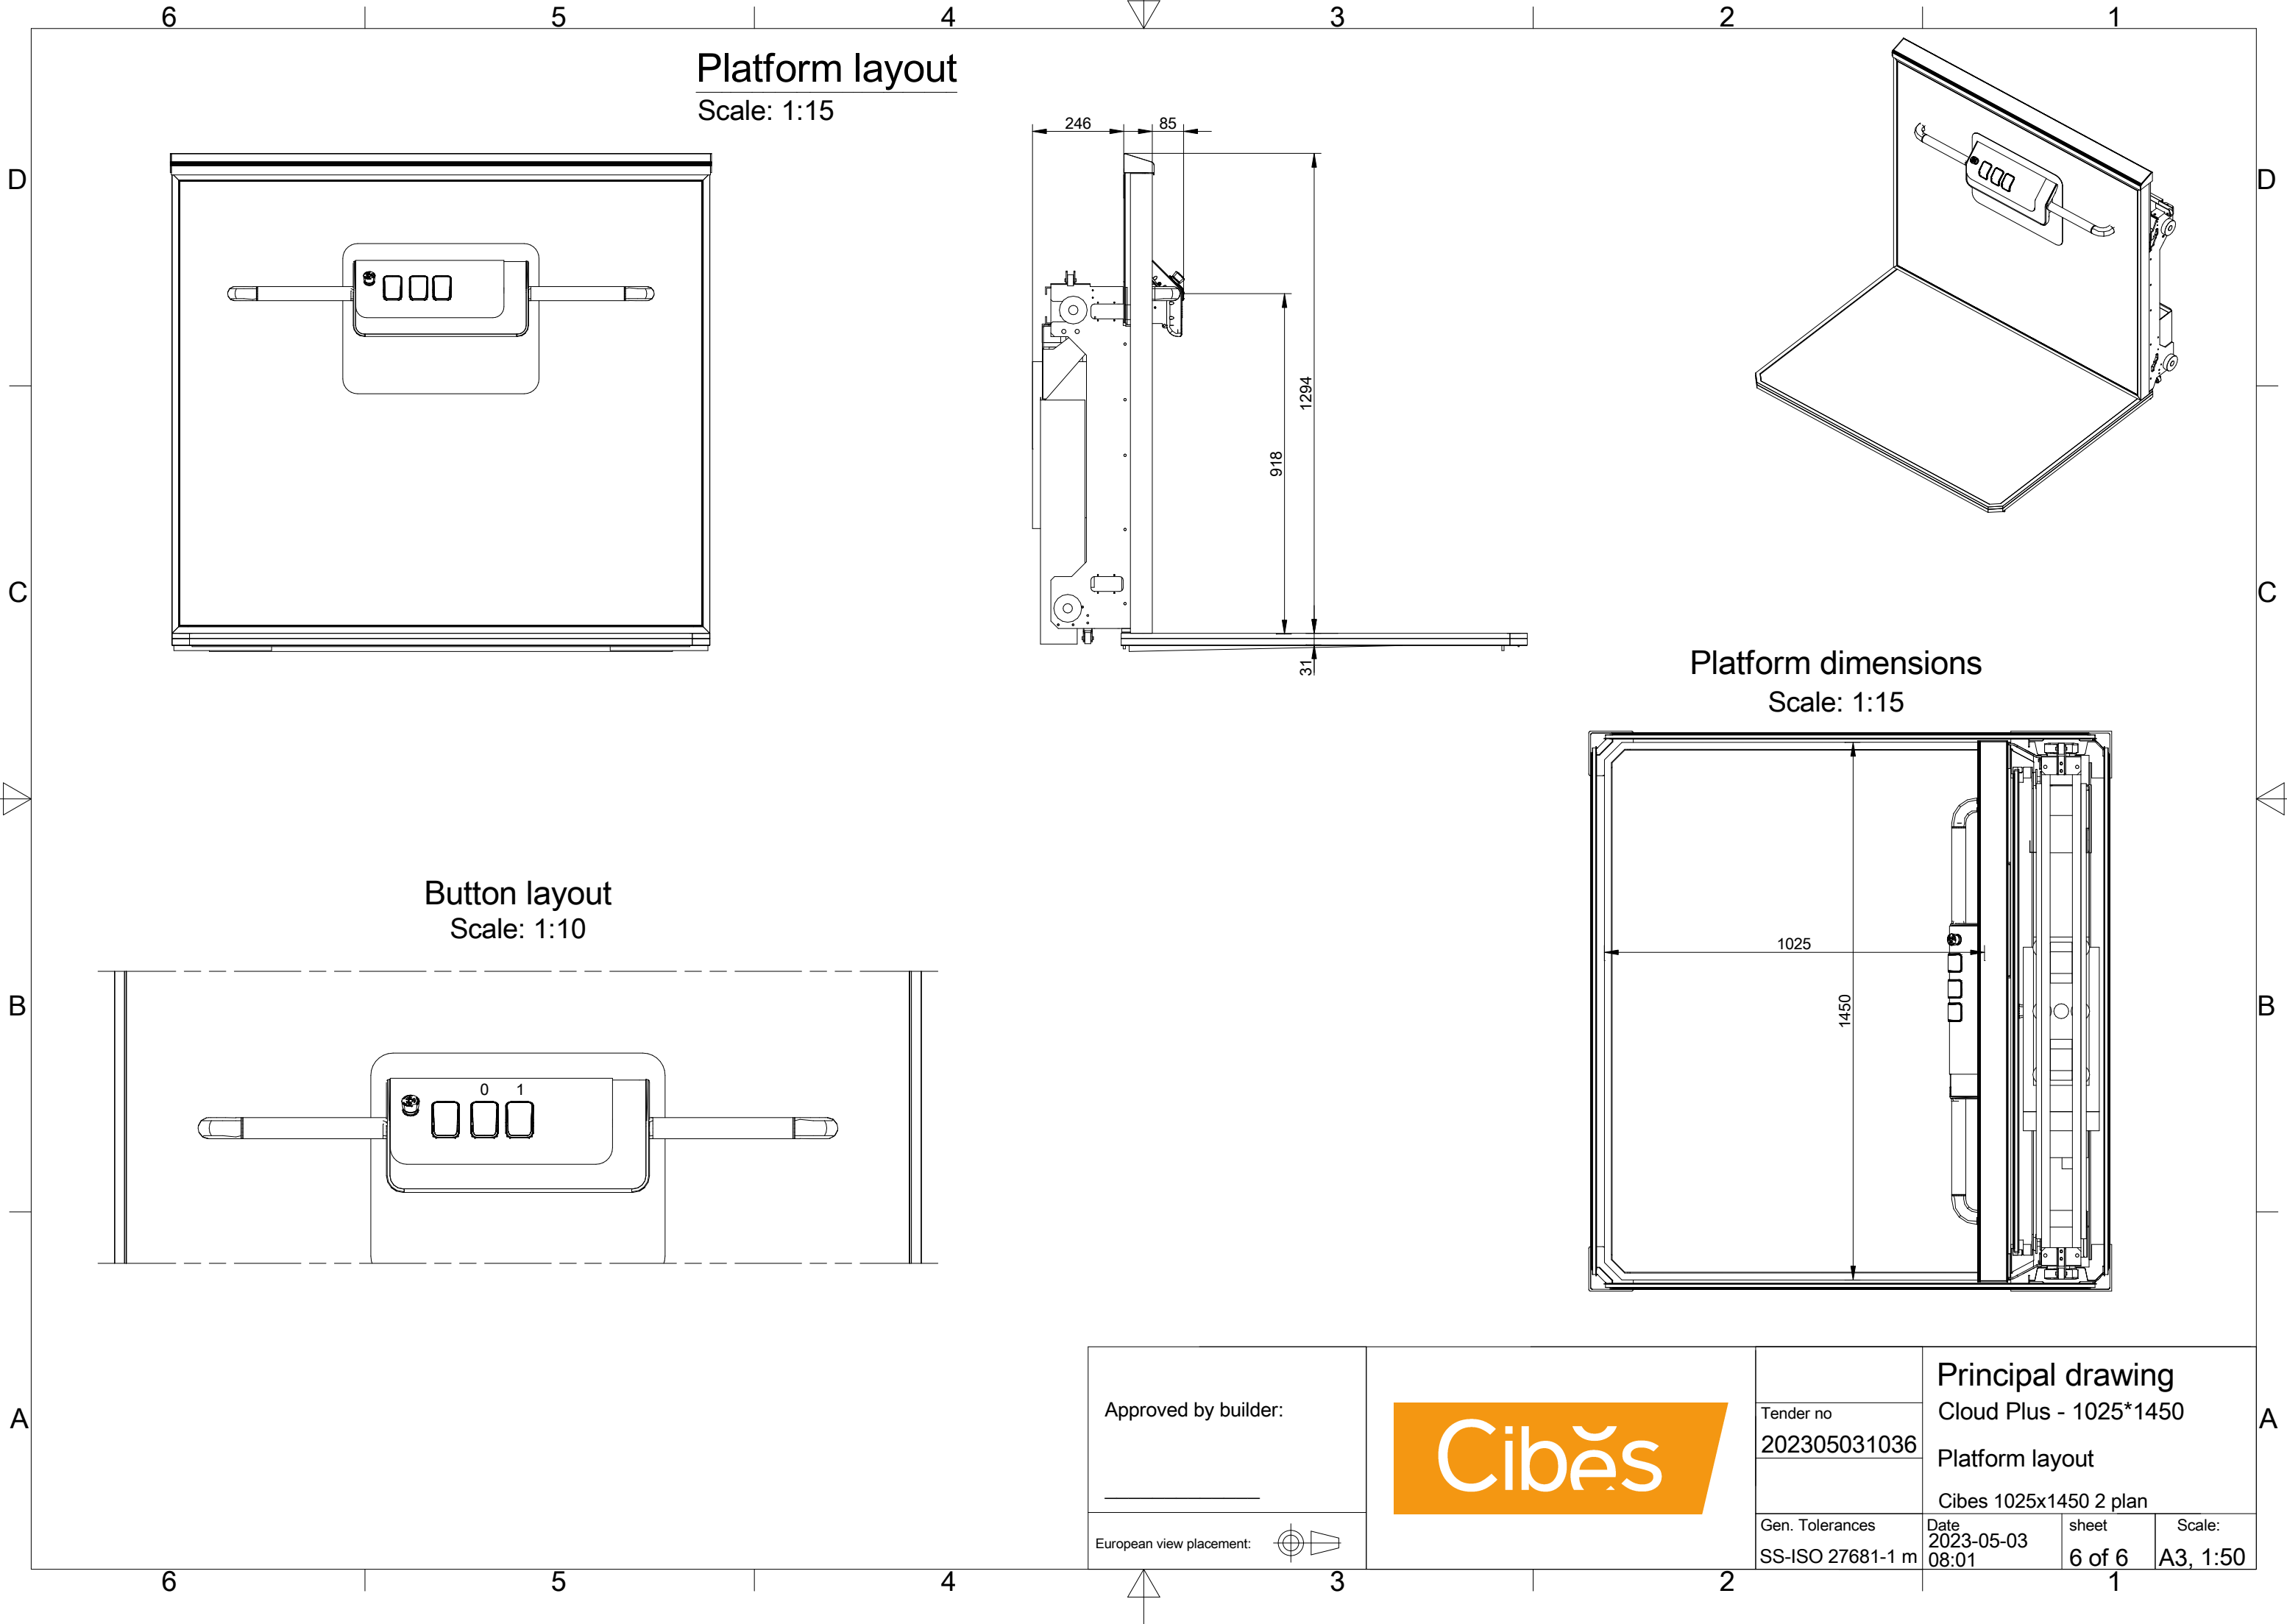

Approved by builder: _____			Principal drawing Cloud Plus - 1025*1450 Platform layout Cibes 1025x1450 2 plan		
European view placement: 			Gen. Tolerances SS-ISO 27681-1 m	Date 2023-05-03 08:01	sheet 6 of 6 Scale: A3, 1:50