

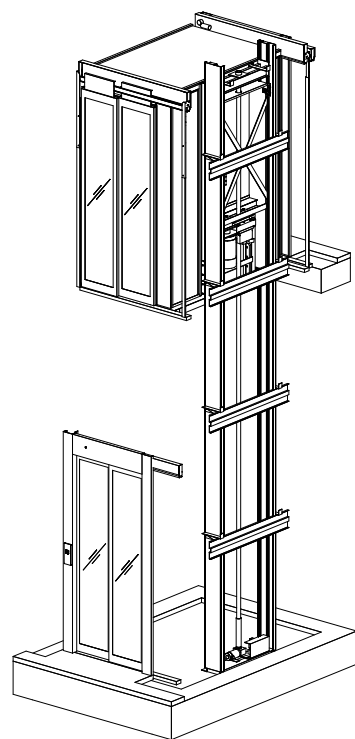
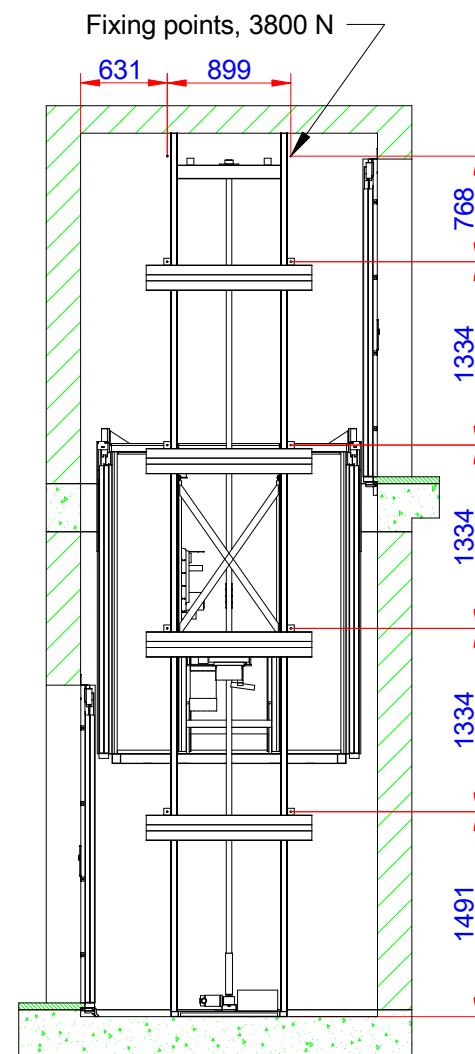
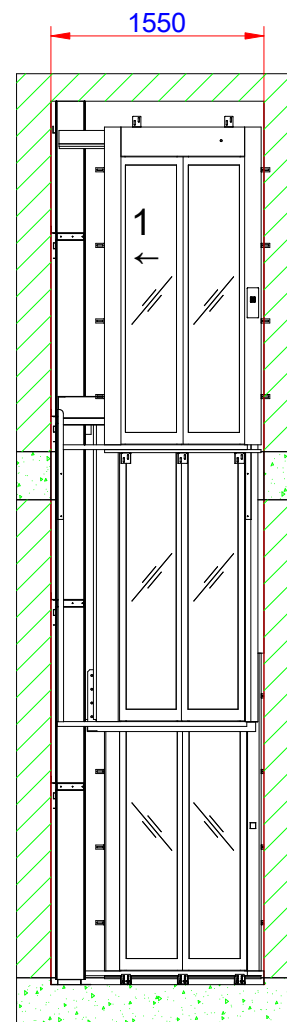
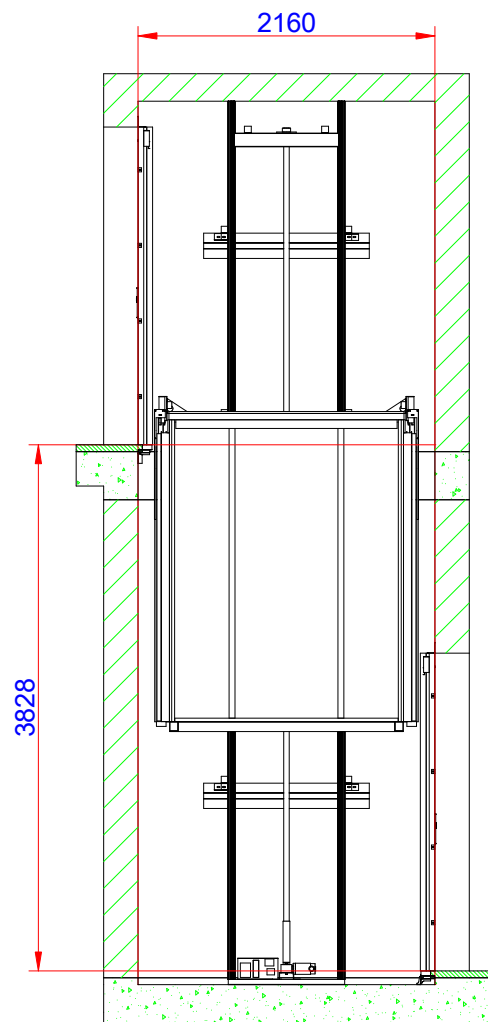


Lift overview

(Cutout dimension see sheet 2, forces see sheet 3
detailed installation information, see separate instructions)

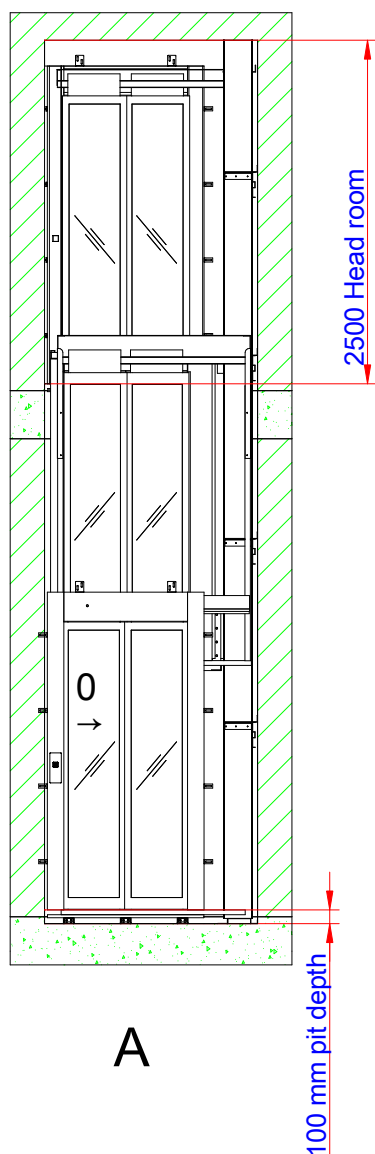

Positioning of machinery:

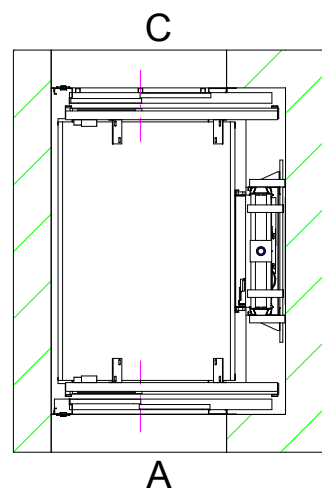

 Lift unit installed within a shaft by others

Specification
4 kW Frekv 3x400V 50-60 Hz Soft
Capacity: 630,00 kg

Approved by
builder:

European view placement:



EOS ID

Tender no

Order no

Gen. Tolerances

SS-ISO 27681-1 m

Principal drawing
C1-Pure - 1100*1700
Lift overview

Date


sheet

1 of 6



Scale:

A3, 1:1


Cutout sizes for shaft and doors

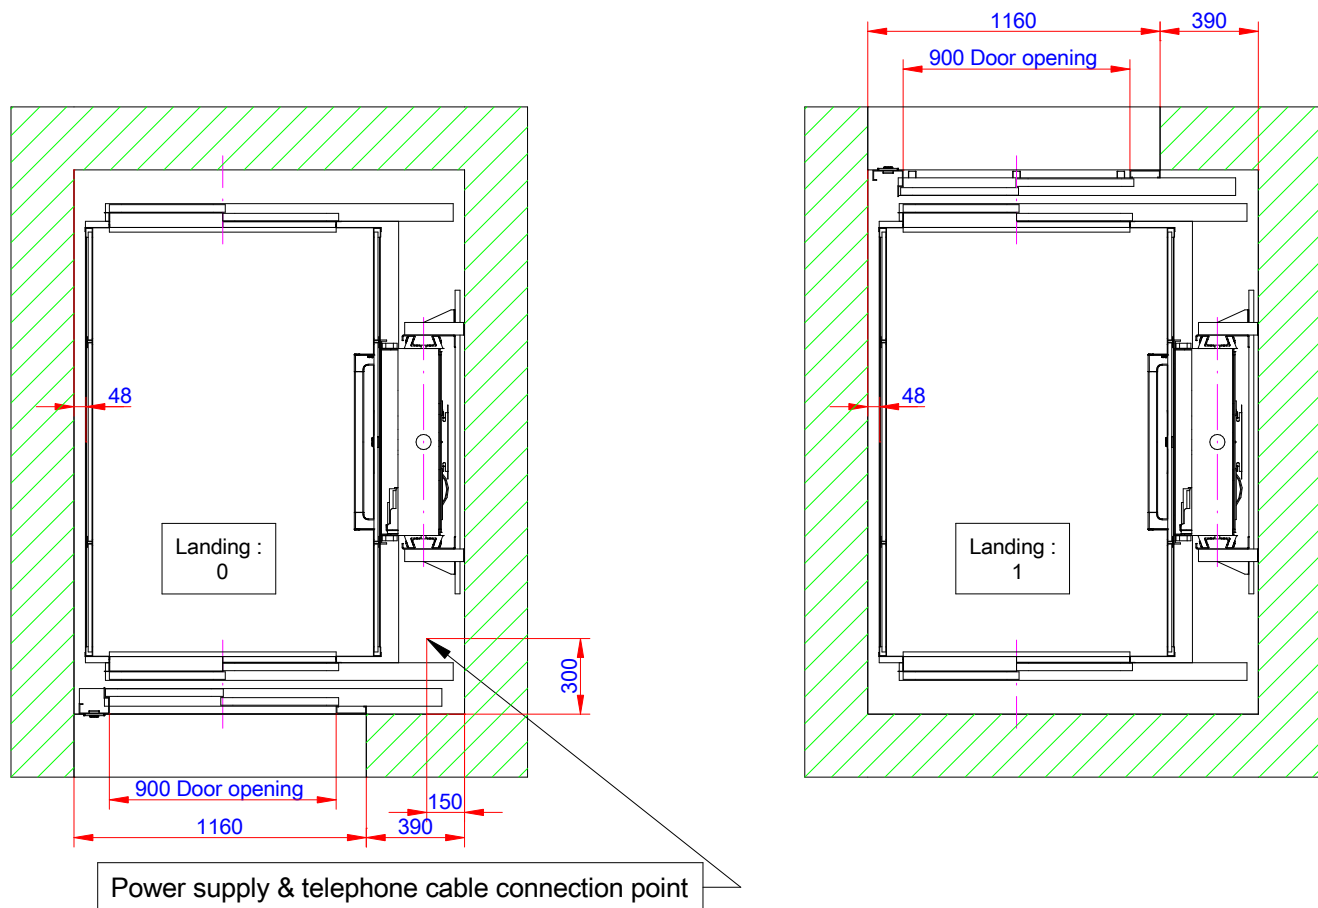

Door front cutout sizes			
Landing	Door type	Width	Height
A 0	CS1	1160	2300
C 1	CS1	1160	2300

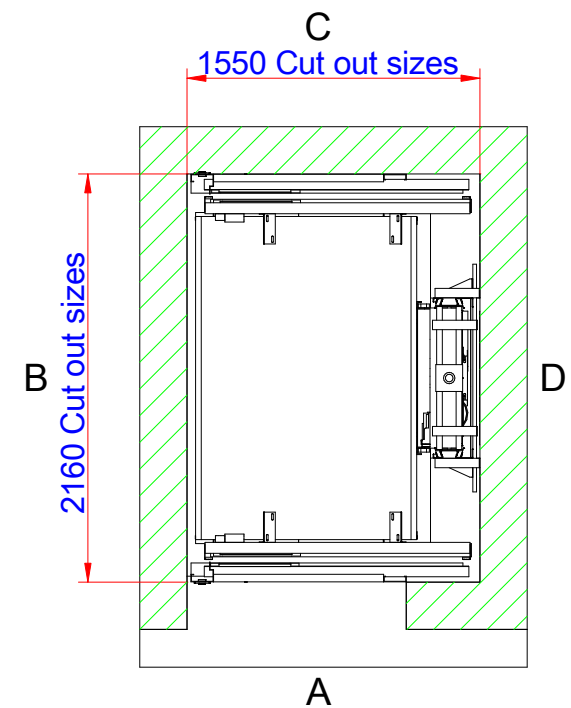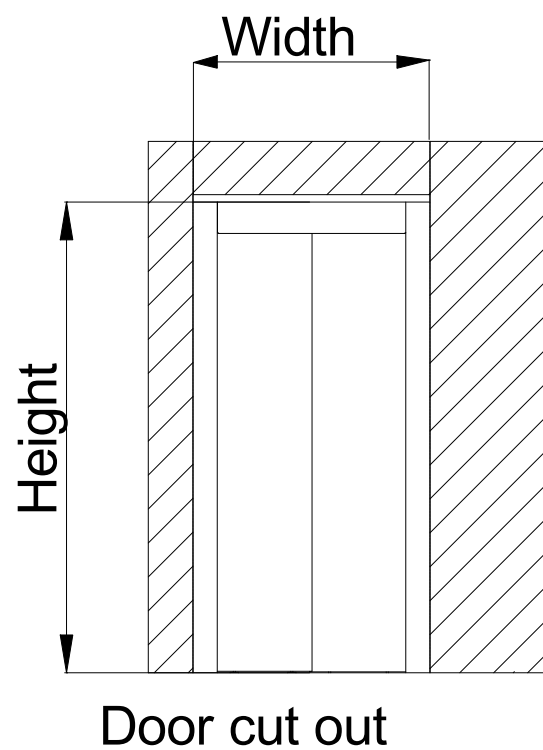

100 mm pit depth + 10 mm, - 0 mm. Bottom surface must be flat

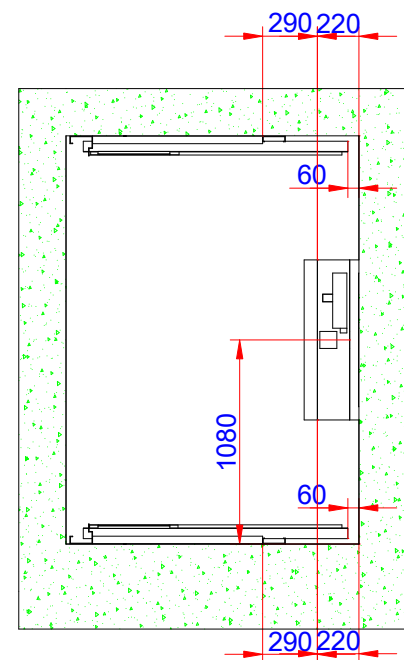

Approved by builder: 			EOS ID		Principal drawing C1-Pure - 1100*1700 Cut out sizes
			Tender no		
			Order no		
European view placement: 	Gen. Tolerances SS-ISO 27681-1 m		Date	sheet 2 of 6	Scale: A3, 1:1


6 5 4 3 2 1

Loads and forces in pit and on fixing points

Loads sustained by shaft and platform and fixing points bottom frame

D

Mast load: 62 kN/m²
Mast force: 13,38 kN
Weight on mast area: 1338

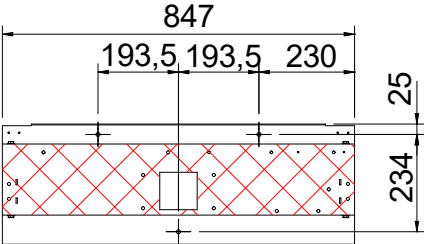


Scale: 1:20

Fixing points guiderail

Forces:
Fixing points shaft F: 3800 N

Recommended positioning of fixing points, general view

A (1:5)

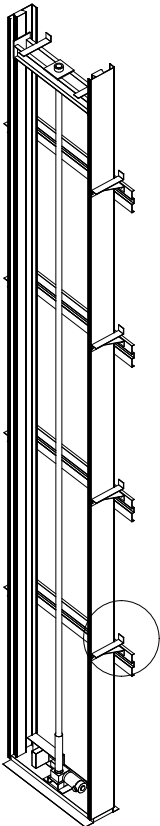


Scale: 1:50

C


Fixing points Shaft Doors

B (1:10)

F₂

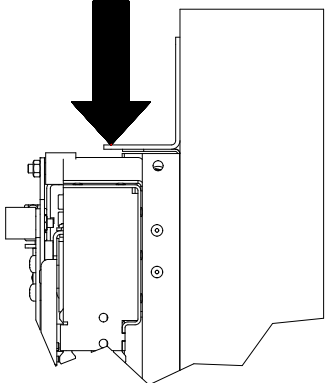


Landing door fixing points. Number of fixing points: 5
Fixing points landing door F₂: 1400 N

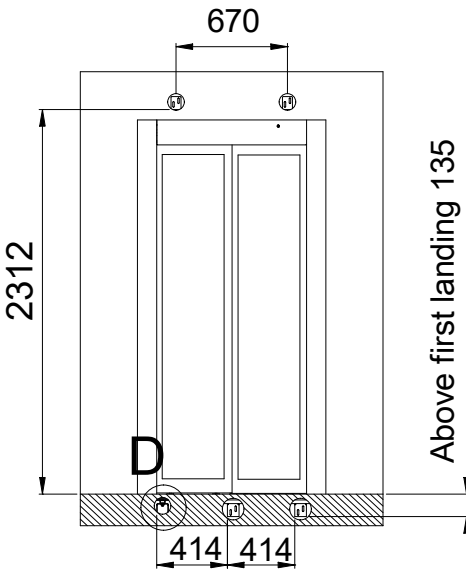

B

D (1:10)

F₂

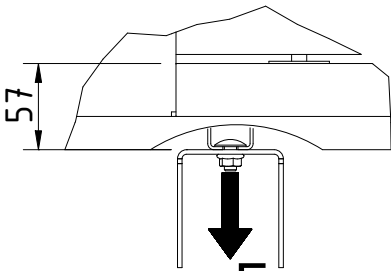

Approved by
builder:

European view placement:



Cibės

EOS ID

Tender no

Order no

Gen. Tolerances

SS-ISO 27681-1 m

Principal drawing
C1-Pure - 1100*1700
Loads and forces

Date


sheet

3 of 6


Scale:

A3, 1:1


Information for landing 0 and door(s) on landing

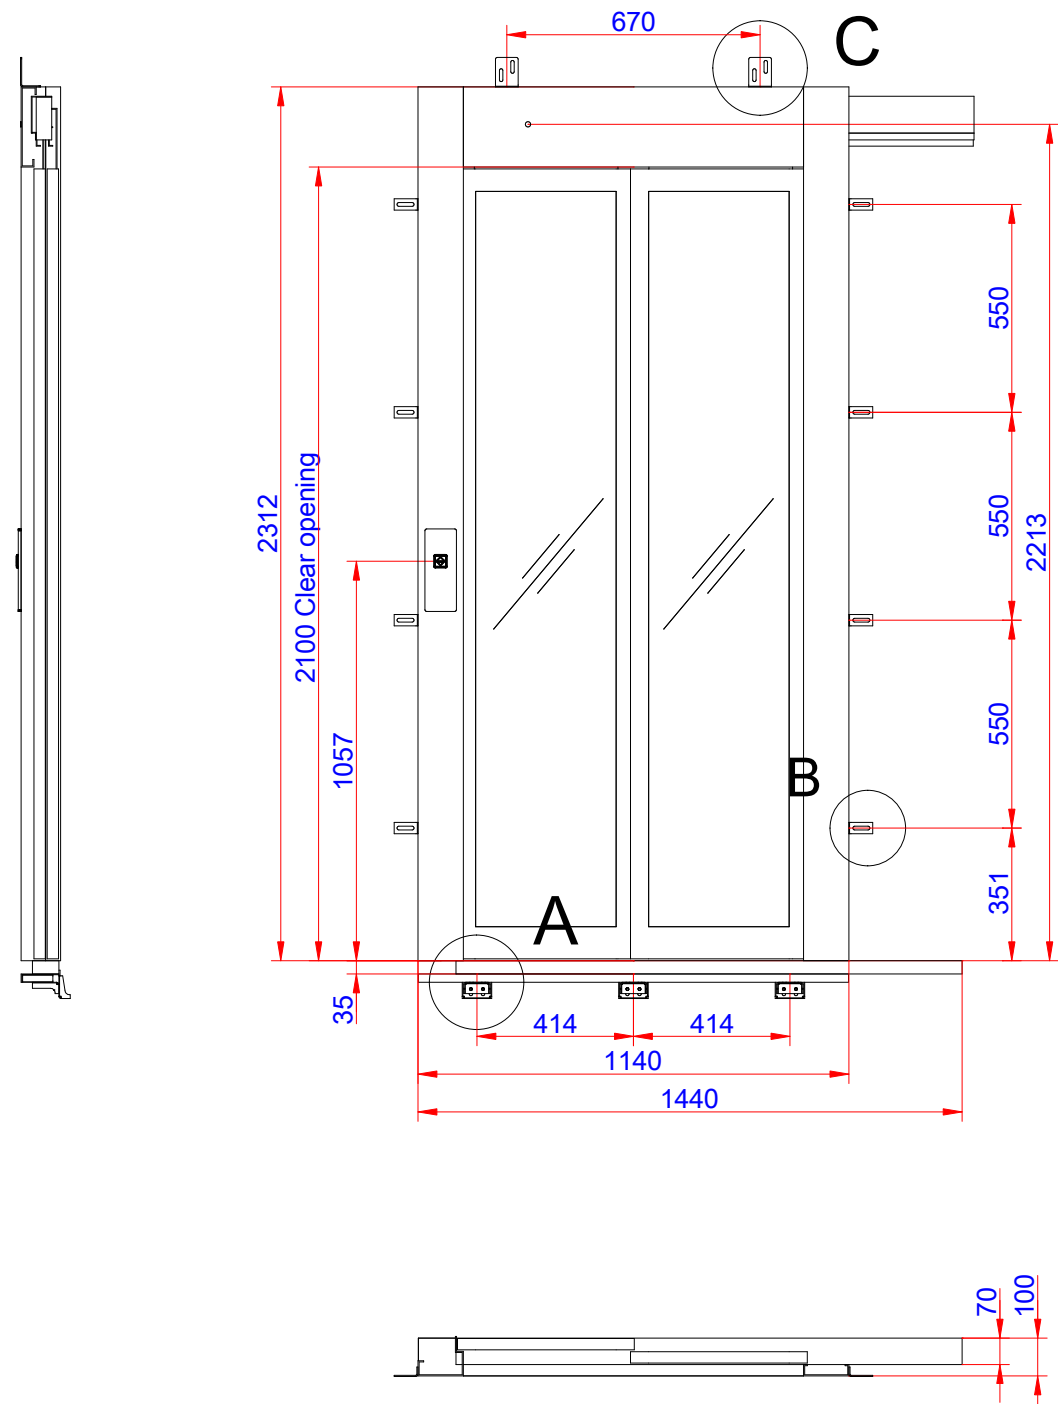




A (1:10)

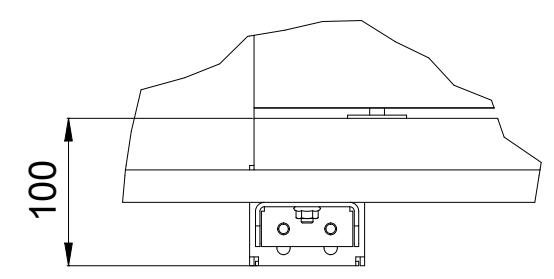

Note for Detail A! When installation is performed inside a pit that is lower than 200 mm, a small bracket must be used fitted under the threshold. This bracket is supplied with the lift.


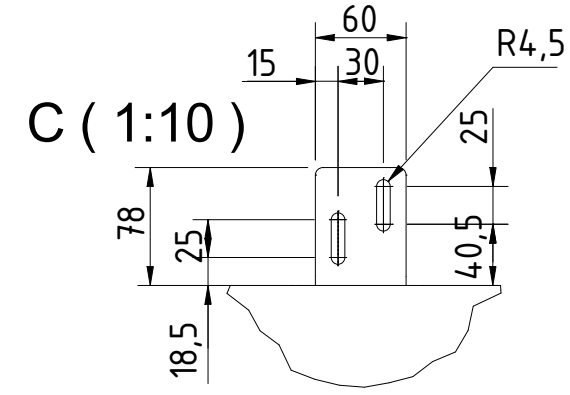


B (1:10)



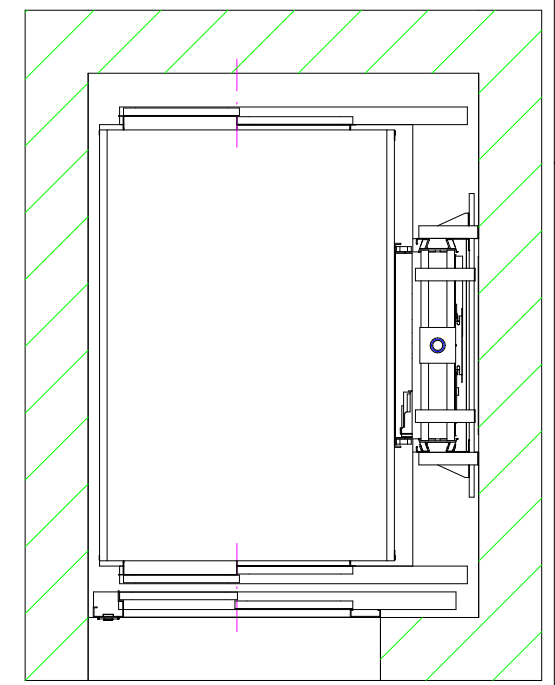
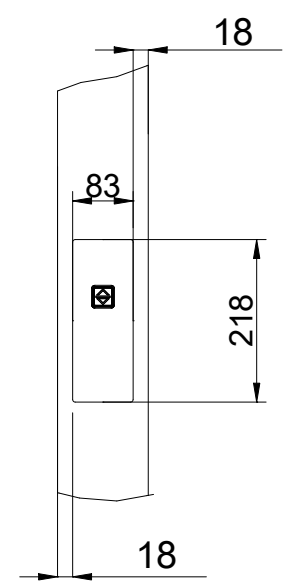
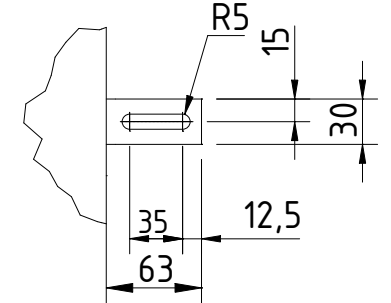


Approved by builder: _____		EOS ID		Principal drawing C1-Pure - 1100*1700 Landing information		
		Tender no				
		Order no				
European view placement: 		Gen. Tolerances SS-ISO 27681-1 m		Date	sheet 4 of 6	Scale: A3, 1:1
 3		2	1			


Information for landing 1 and door(s) on landing

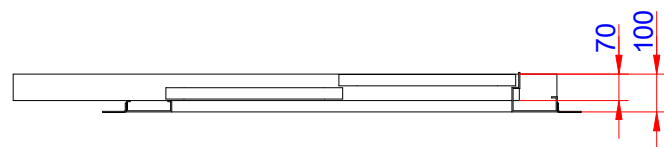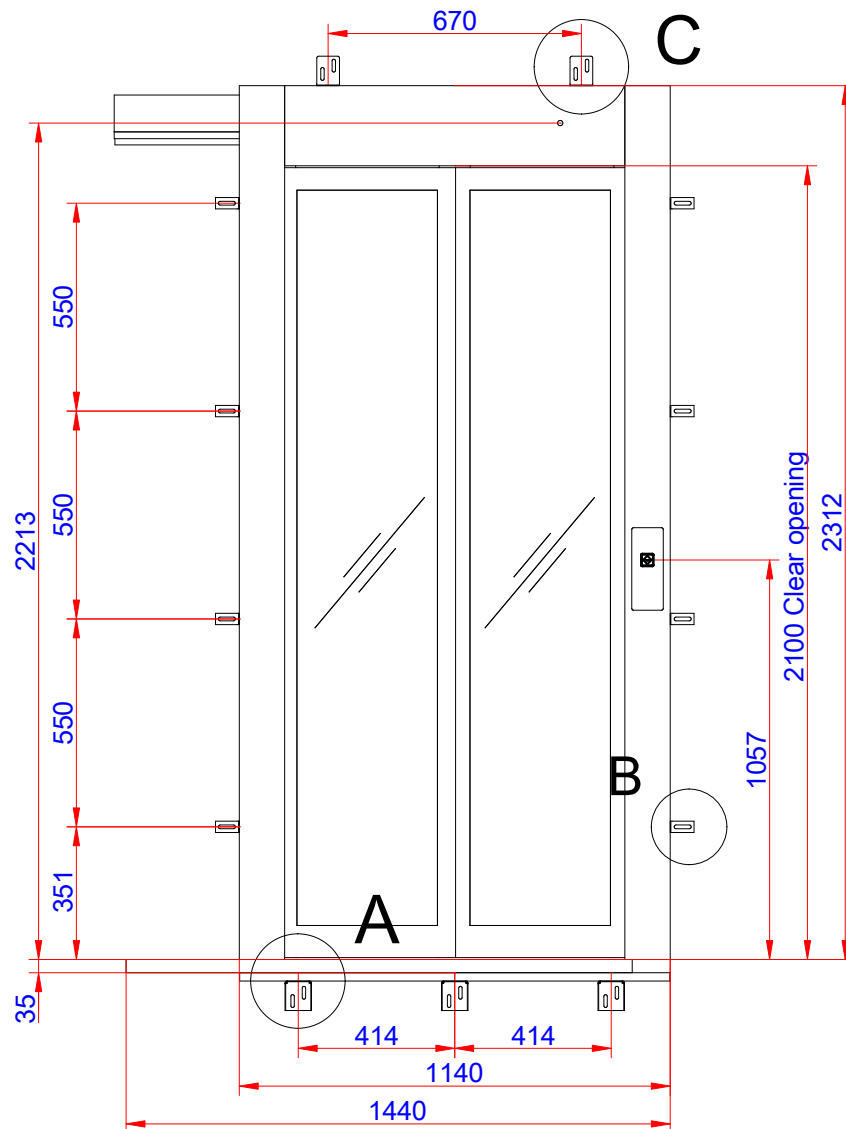

A (1:10)

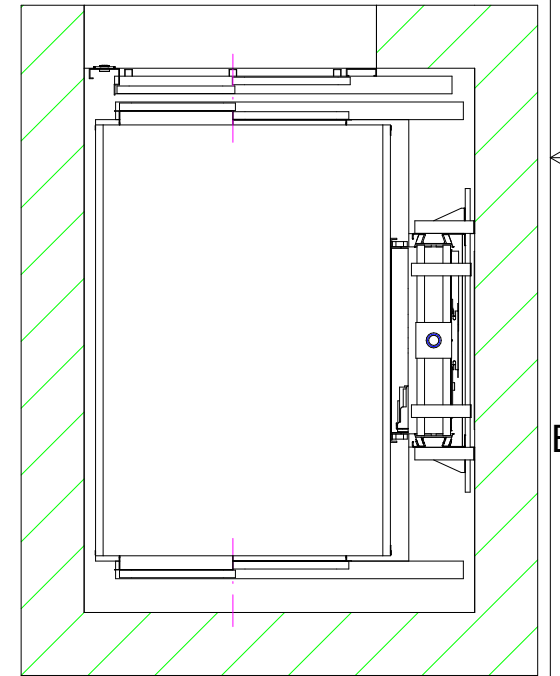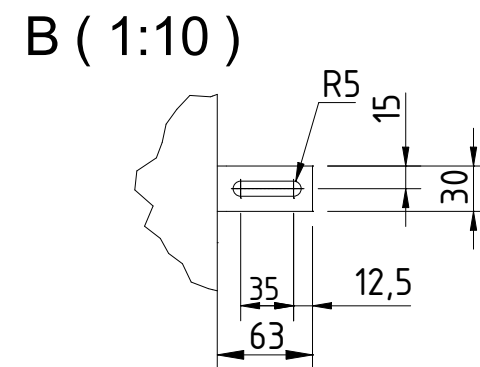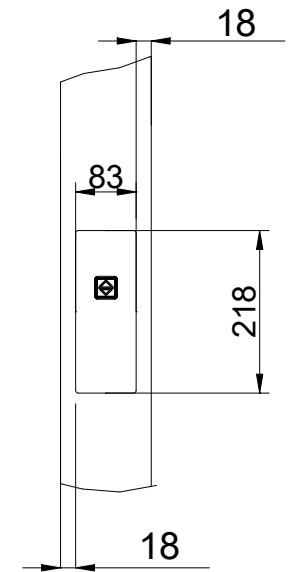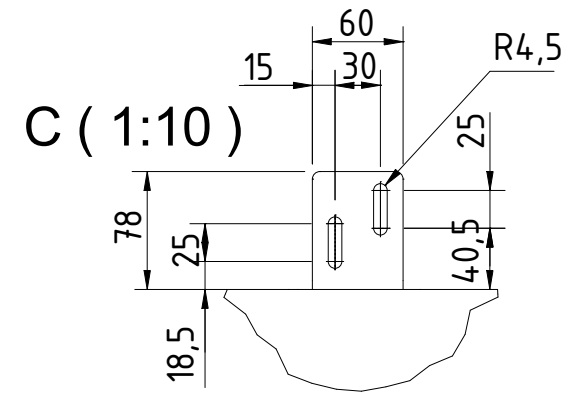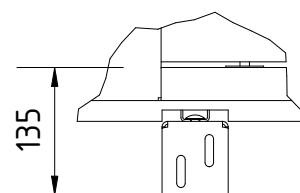

Approved by
builder:

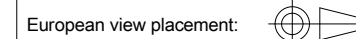

Ciběs

EOS ID

Tender no	
-----------	--

Order no	
----------	--

Gen. Tolerances
SS-ISO 27681-1 m

Principal drawing
C1-Pure - 1100*1700
Landing information

	Date
--	------


sheet

5 of 6

Scale:
3, 1:1





Cabin layout

E-E (1:30)

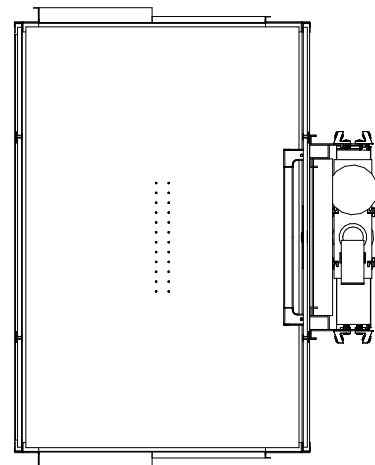


Button layout


A (1:10)

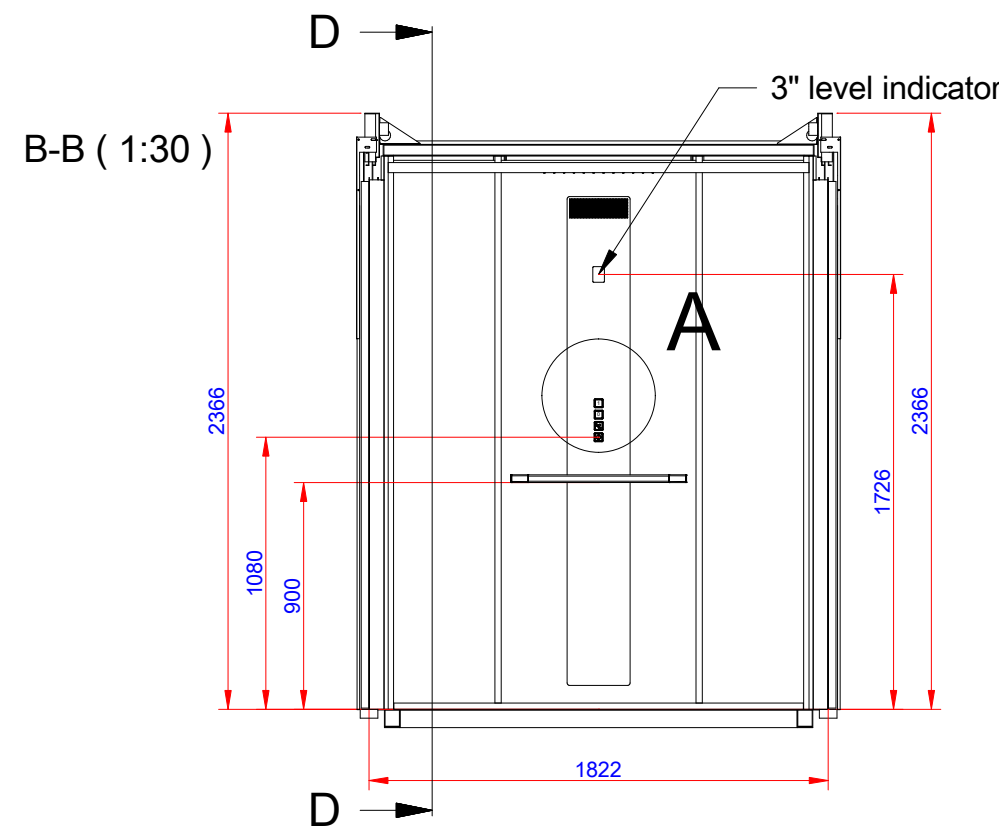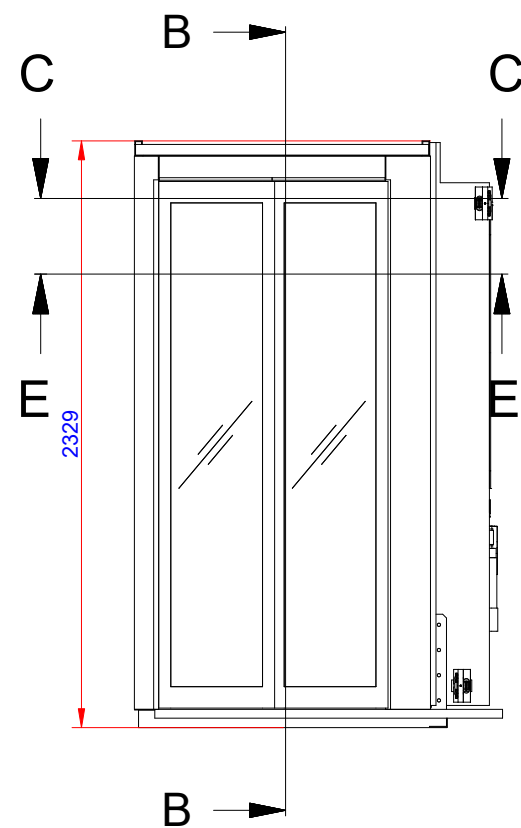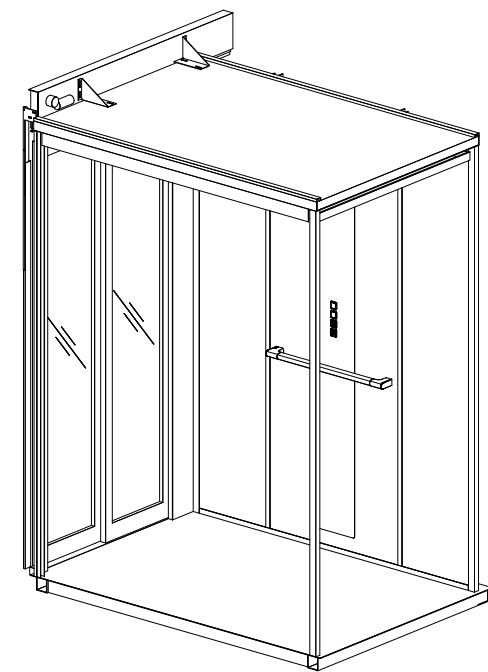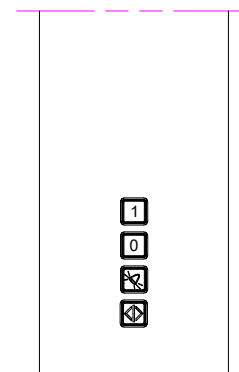

D-D (1:30)

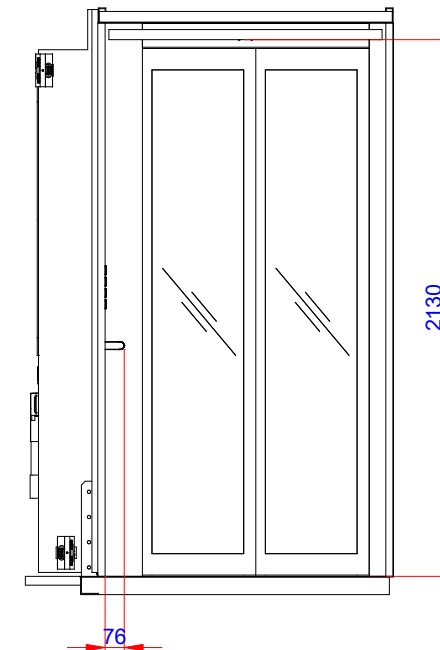

Cabin dimensions
C-C (1:30)

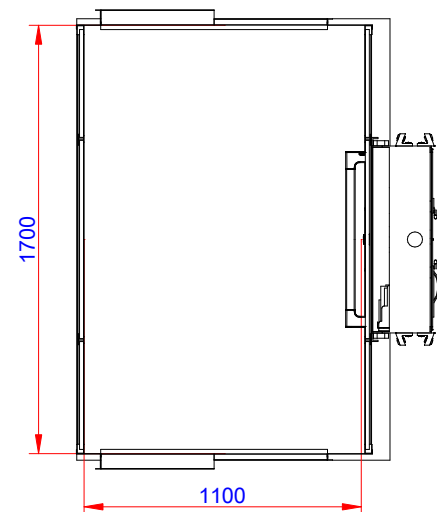

Approved by
builder:

European view placement:



Cibăș

EOS ID

Tender no

Order no

Gen. Tolerances

SS-ISO 27681-1 m

Principal drawing
C1-Pure - 1100*1700
Cabin layout

Date

sheet

6 of 6

Scale:

A3, 1:1