


Cutout dimension see sheet
2, forces see sheet 3



*To be adapted on site
**Customized panel

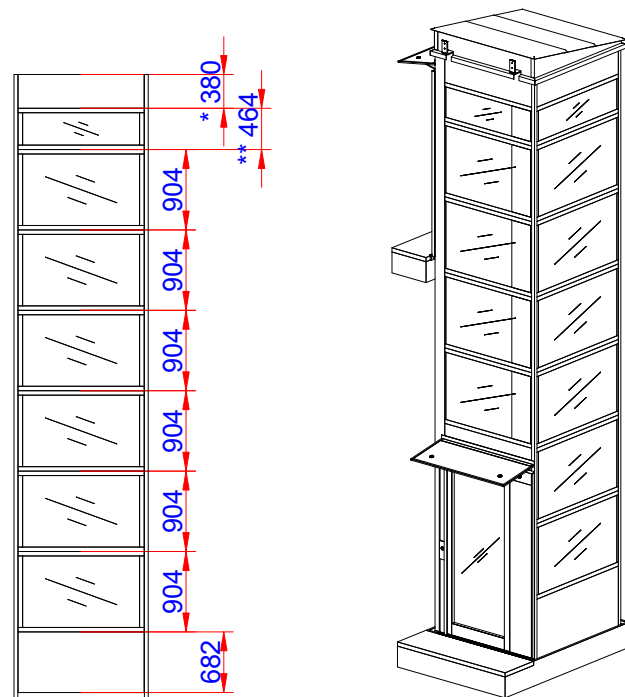

E

Positioning of machinery:


E=Shield wall

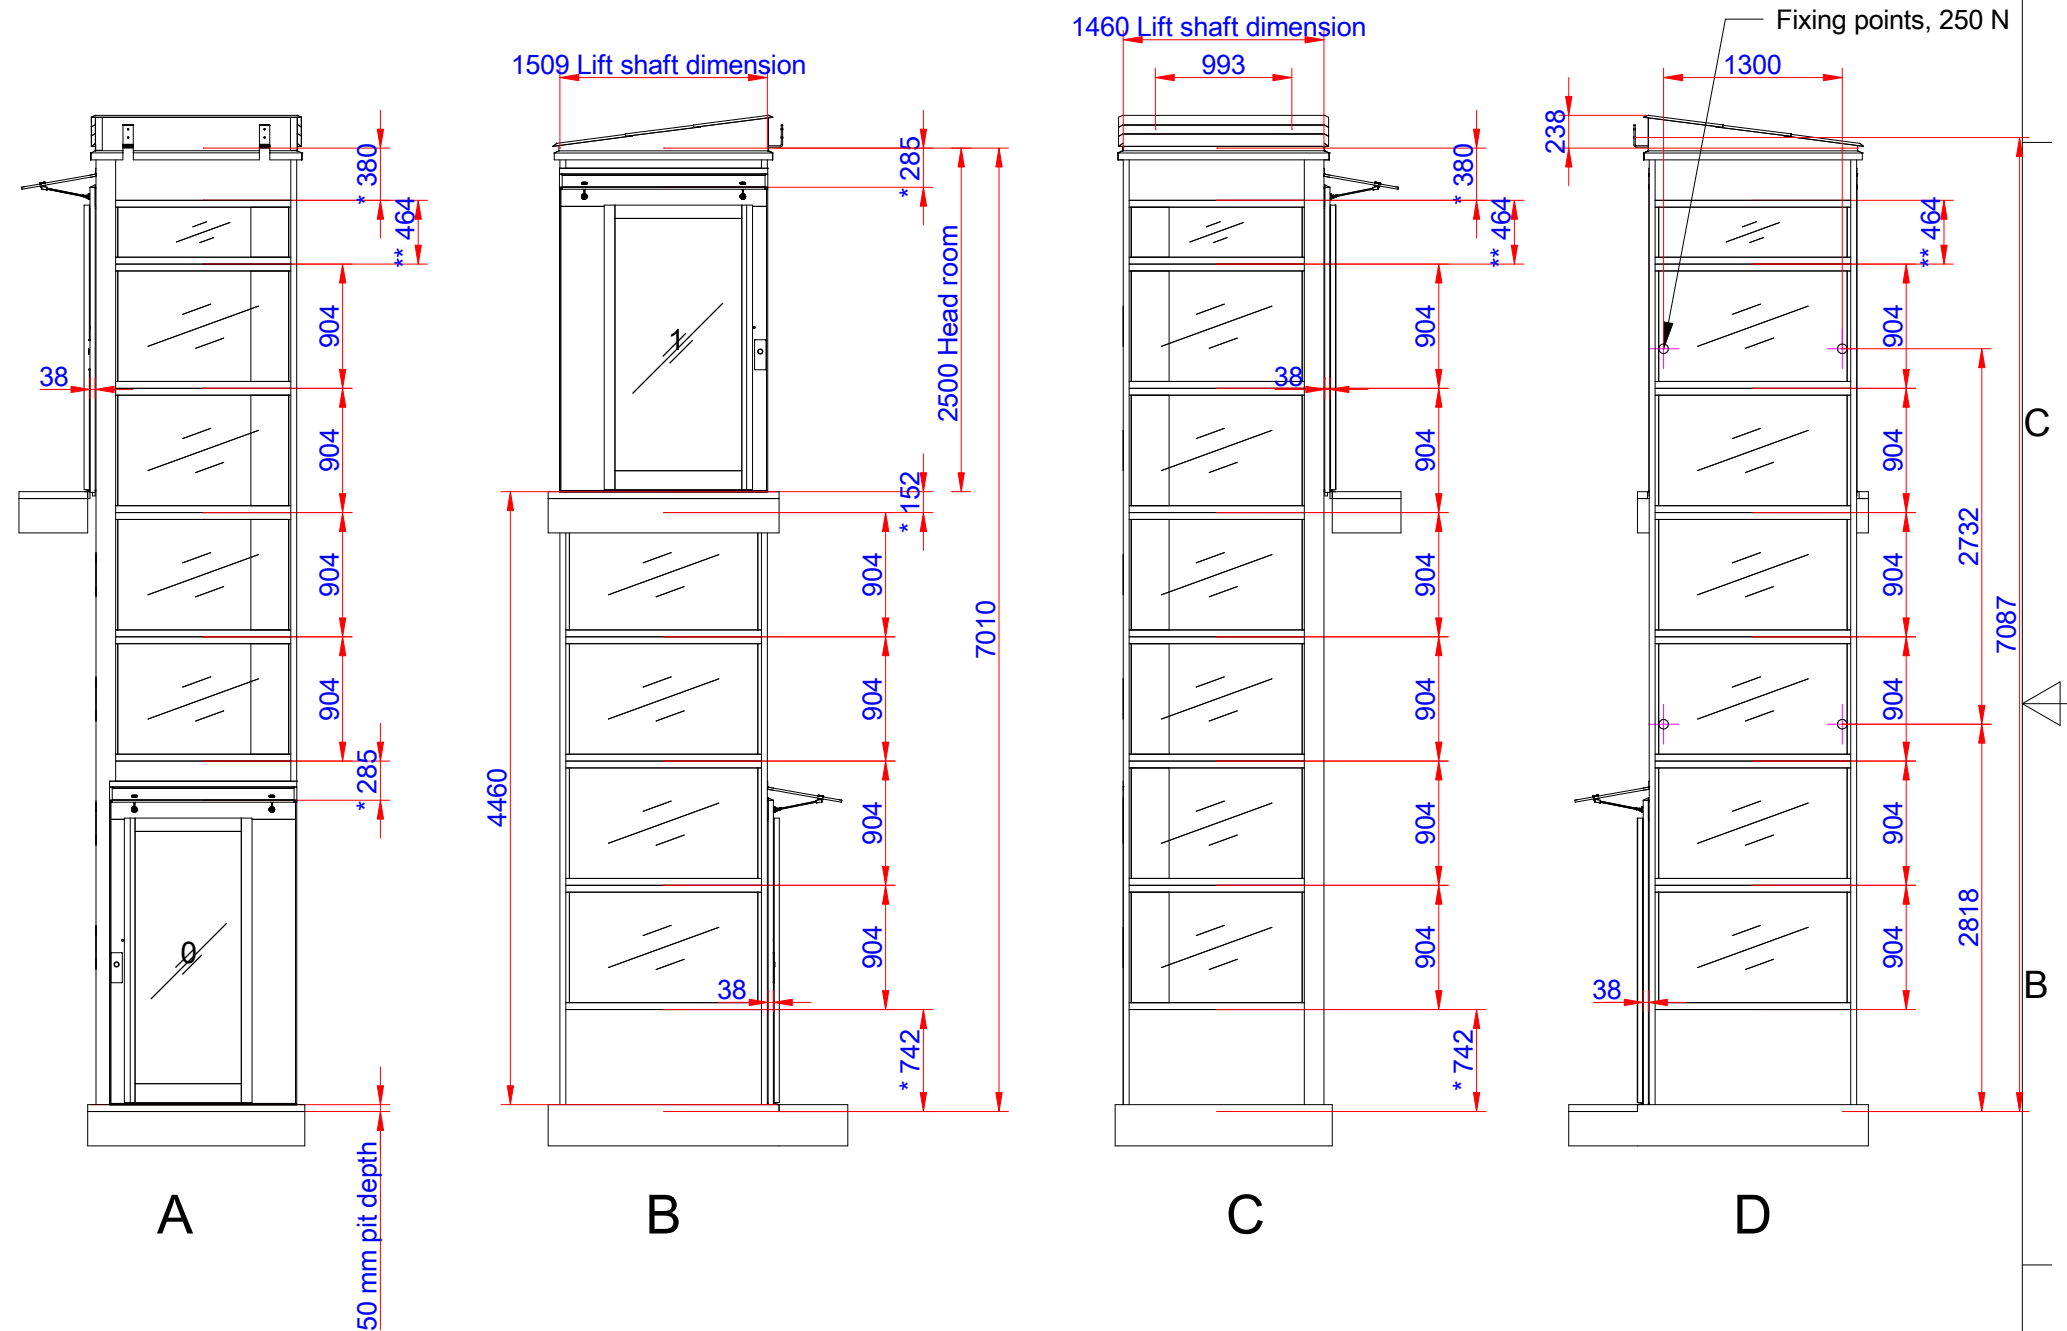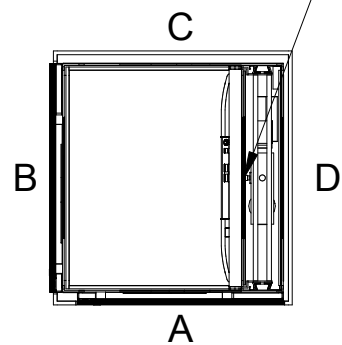

Options

Freq. 1x230/240V 50-60Hz 16A Soft
Capacity: 400,00 kg

Approved by
builder:

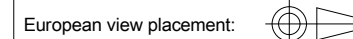

Ciběs

EOS ID

Tender no	
-----------	--

Order no	
----------	--

Gen. Tolerances
SS-ISO 27681-1 m



Principal drawing	A
A5000 Outdoor Lift - 1100*1467	
Shaft drawing	

Date	sheet	Scale:
	1 of 6	A3. 1:85


Shaft cutout sizes

Lift unit installed within a shaft by others

Door front cutout sizes		
Landing	Width	Height
A 0	1530	2250
B 1	1630	2250

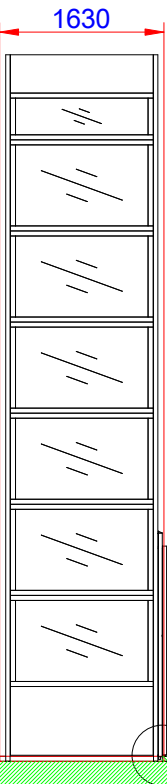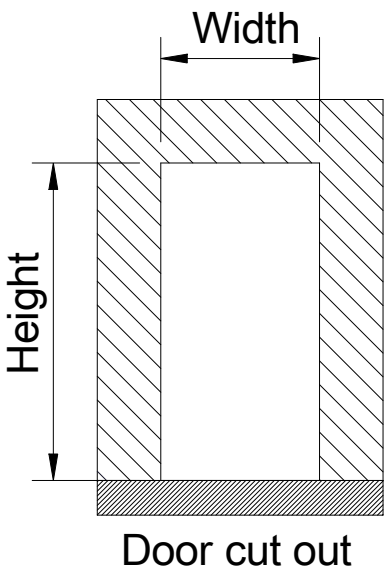


Section E-E

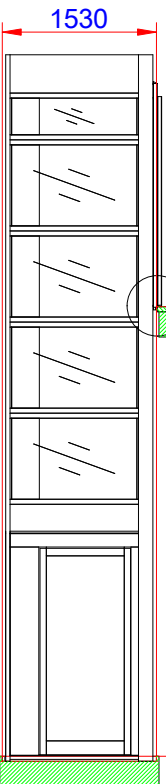


Section G-G

50 mm pit depth + 10 mm, - 0 mm.
Bottom surface must be flat

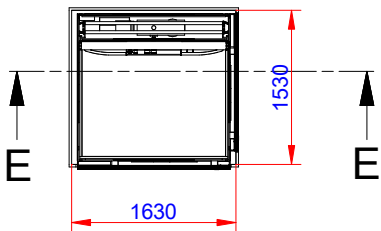

E

E

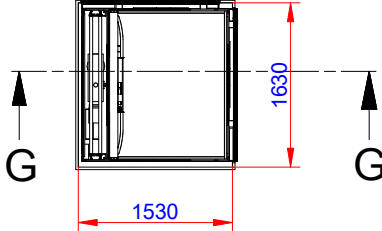


G

G

A0 (1:5)

B1 (1:5)

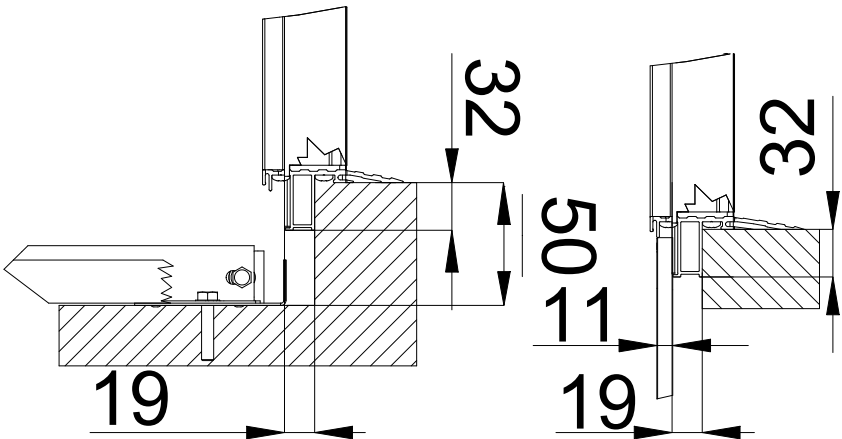

Approved by
builder:

European view placement:



EOS ID

Tender no

Order no

Gen. Tolerances

SS-ISO 27681-1 m

Principal drawing

A5000 Outdoor Lift - 1100*1467
Cut out sizes

Date

sheet

2 of 6


Scale:

A3, 1:85

**Loads sustained by shaft and platform
and fixing points bottom frame**



L section force: 10,22 kN
L section load: 33,51 kN/m²
Weight on L-section area: 1022 kg

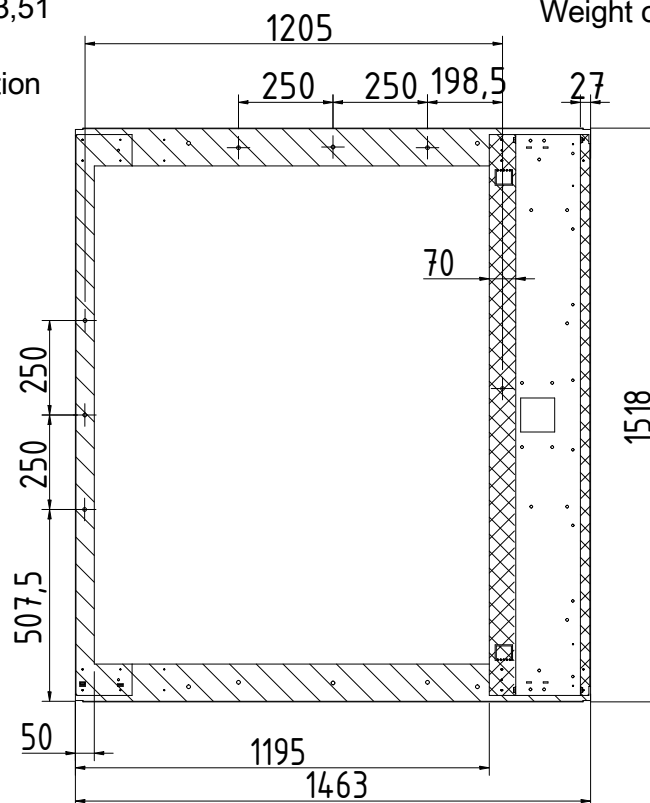


Scale: 1:20

**Recommended positioning of fixing points.
Loads per fixing point, F=5600 N**





Mast force: 7,31 kN
Mast load: 58,95 kN/m²
Weight on mast area: 731 kg

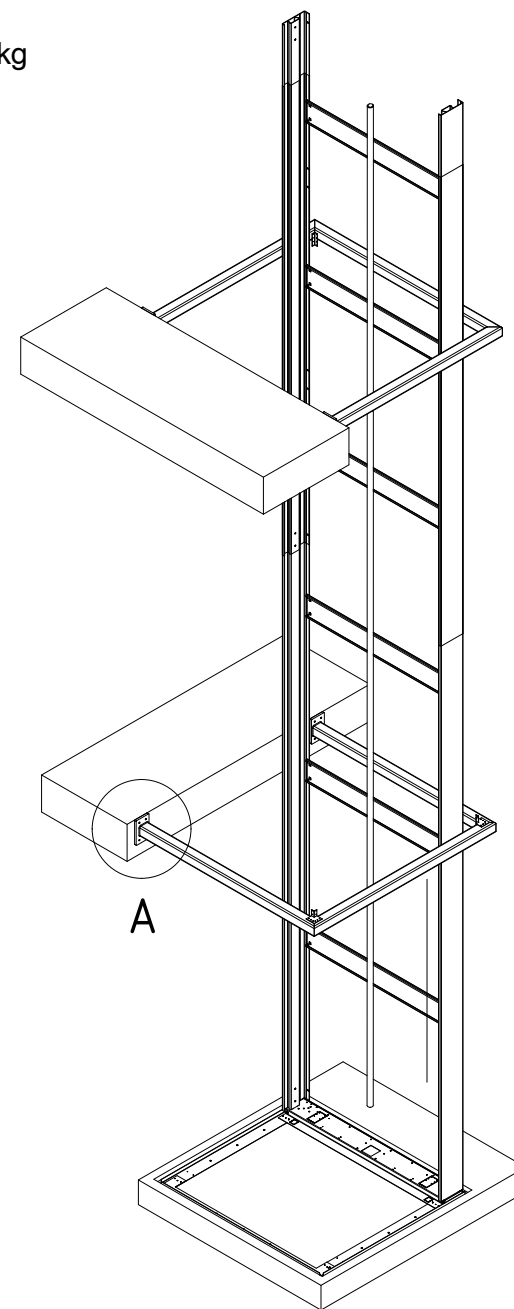

General view

A (1 : 5)

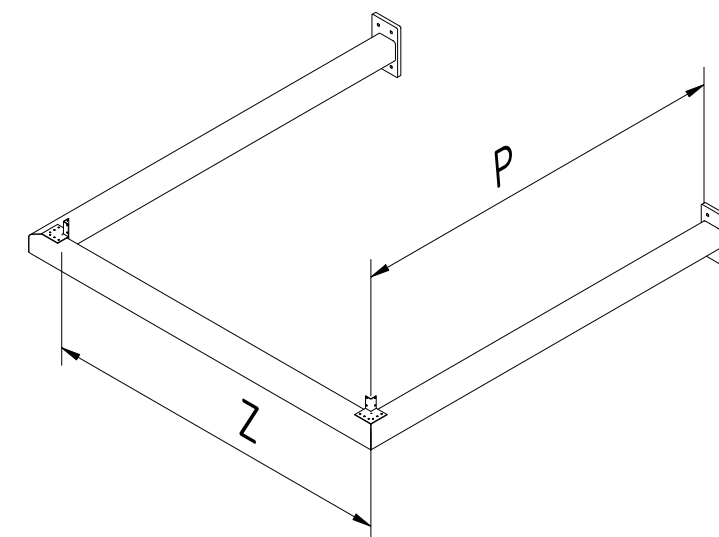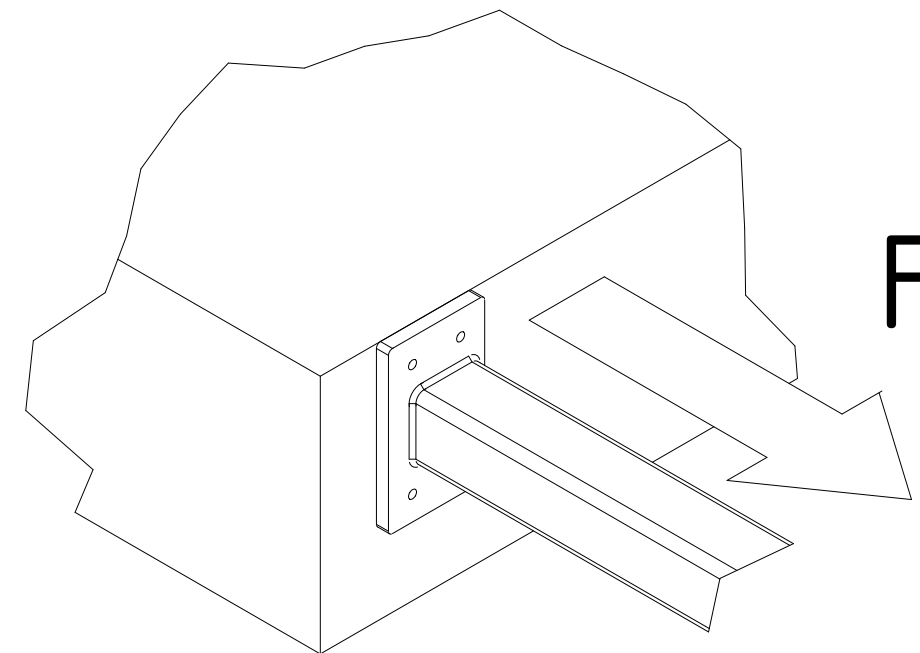

U-bracket				
Open side B/D	QTY	Reinforced true	Z	P
	2		1560	1540

Free height of the lift shaft may not exceed 2.5 m.
Distance between two support brackets or between ground and support bracket may not exceed 5.0 m.

Approved by
builder:

European view placement:



Cibăș

EOS ID

Tender no

Order no

Gen. Tolerances

SS-ISO 27681-1 m

Principal drawing

A5000 Outdoor Lift - 1100*1467
Loads and forces

Date

sheet

3 of 6

Scale:

A3, 1:85